



PROPERTY AND EXISTING R/W LINE	---
REQUIRED R/W LINE	---
CONSTRUCTION LIMITS	---
EASEMENT FOR CONSTR & MAINTENANCE OF SLOPES	---
EASEMENT FOR CONSTR OF SLOPES	---
EASEMENT FOR CONSTR OF DRIVES	---

BEGIN LIMIT OF ACCESS.....BLA	---
END LIMIT OF ACCESS.....ELA	---
LIMIT OF ACCESS	---
REQ'D R/W & LIMIT OF ACCESS	---
ORANGE BARRIER FENCE	---
ESA - ENV. SENSITIVE AREA (SEE ERIT TABLE)	---

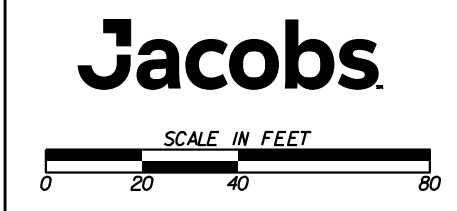

REVISION DATES	


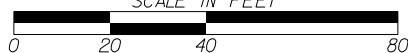
SIGNING AND MARKING PLANS		
JOHNSON FERRY ROAD AND MOUNT VERNON HIGHWAY		
CHECKED:	DATE:	DRAWING No.
BACKCHECKED:	DATE:	26-0001
CORRECTED:	DATE:	
VERIFIED:	DATE:	

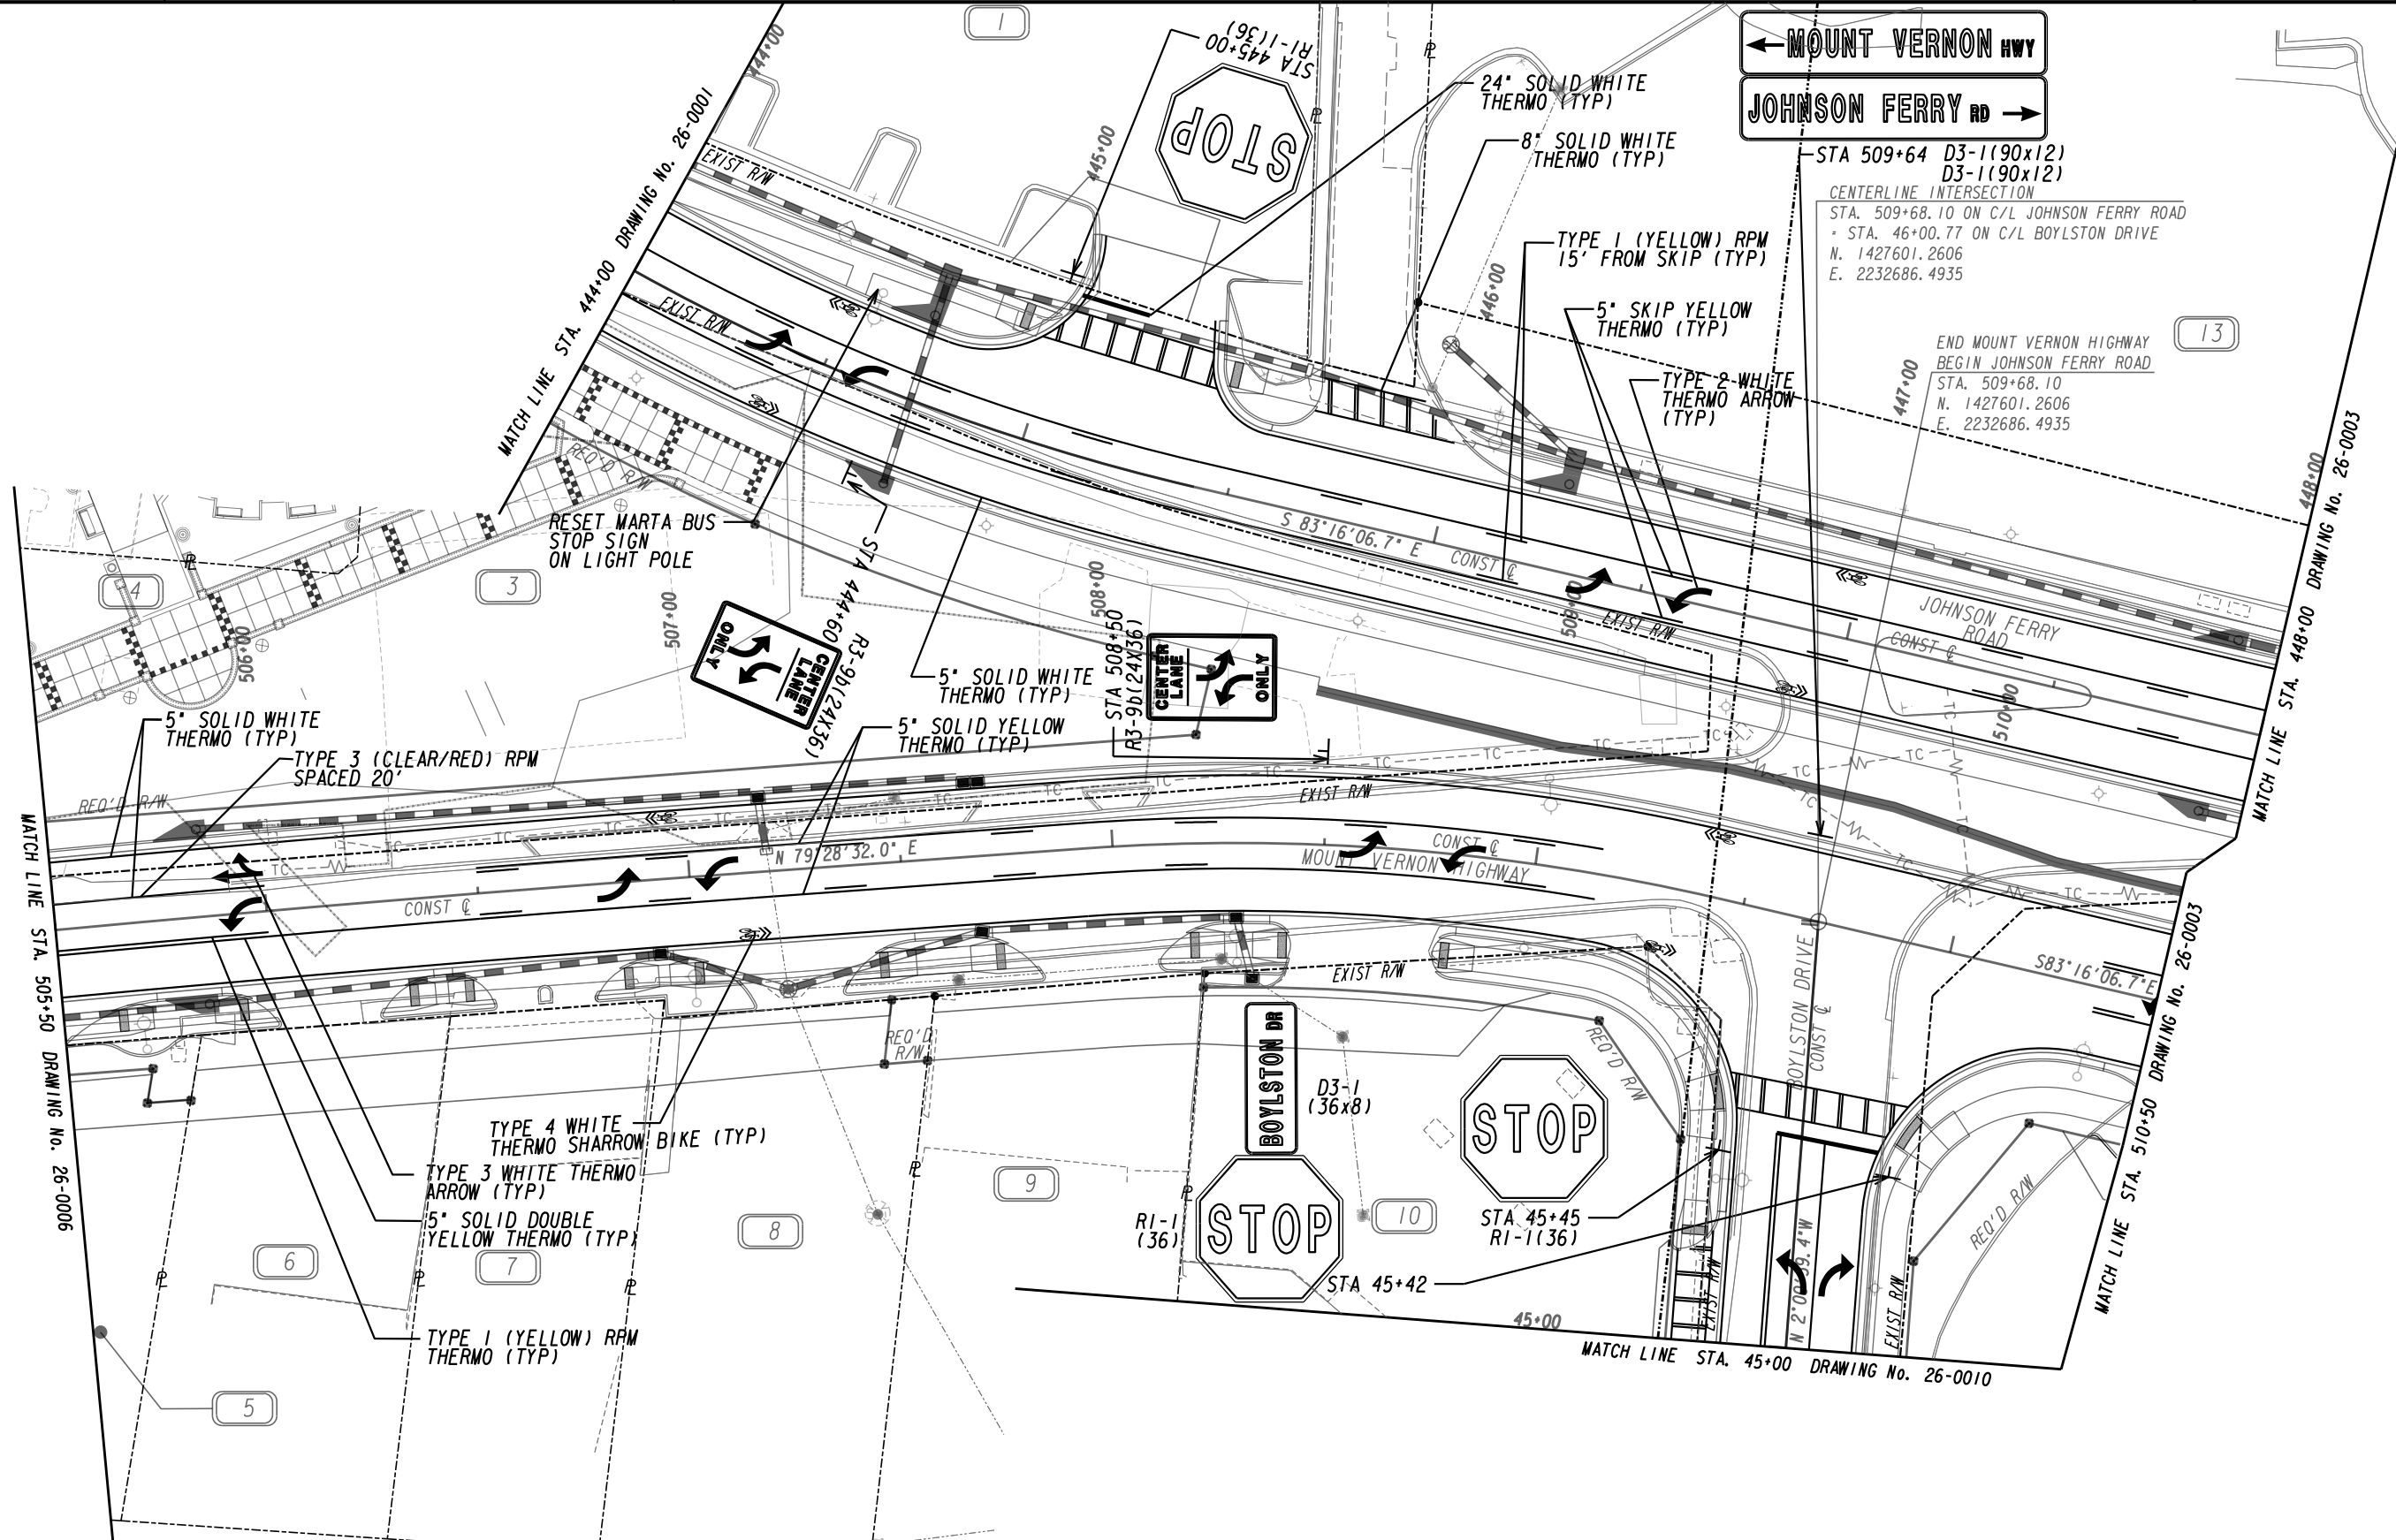

PROPERTY AND EXISTING R/W LINE	-----e-----
REQUIRED R/W LINE	-----c-----
CONSTRUCTION LIMITS	-----f-----
EASEMENT FOR CONSTR & MAINTENANCE OF SLOPES	
EASEMENT FOR CONSTR OF SLOPES	
EASEMENT FOR CONSTR OF DRIVES	

BEGIN LIMIT OF ACCESS.....BLA	
END LIMIT OF ACCESS.....ELA	
LIMIT OF ACCESS	
REQ'D R/W & LIMIT OF ACCESS	
ORANGE BARRIER FENCE	
ESA - ENV. SENSITIVE AREA (SEE ERIT TABLE)	



SANDY SPRINGS
 GEORGIA


 SCALE IN FEET


REVISION DATES	

SIGNING AND MARKING PLANS
 JOHNSON FERRY ROAD
 AND MOUNT VERNON HIGHWAY

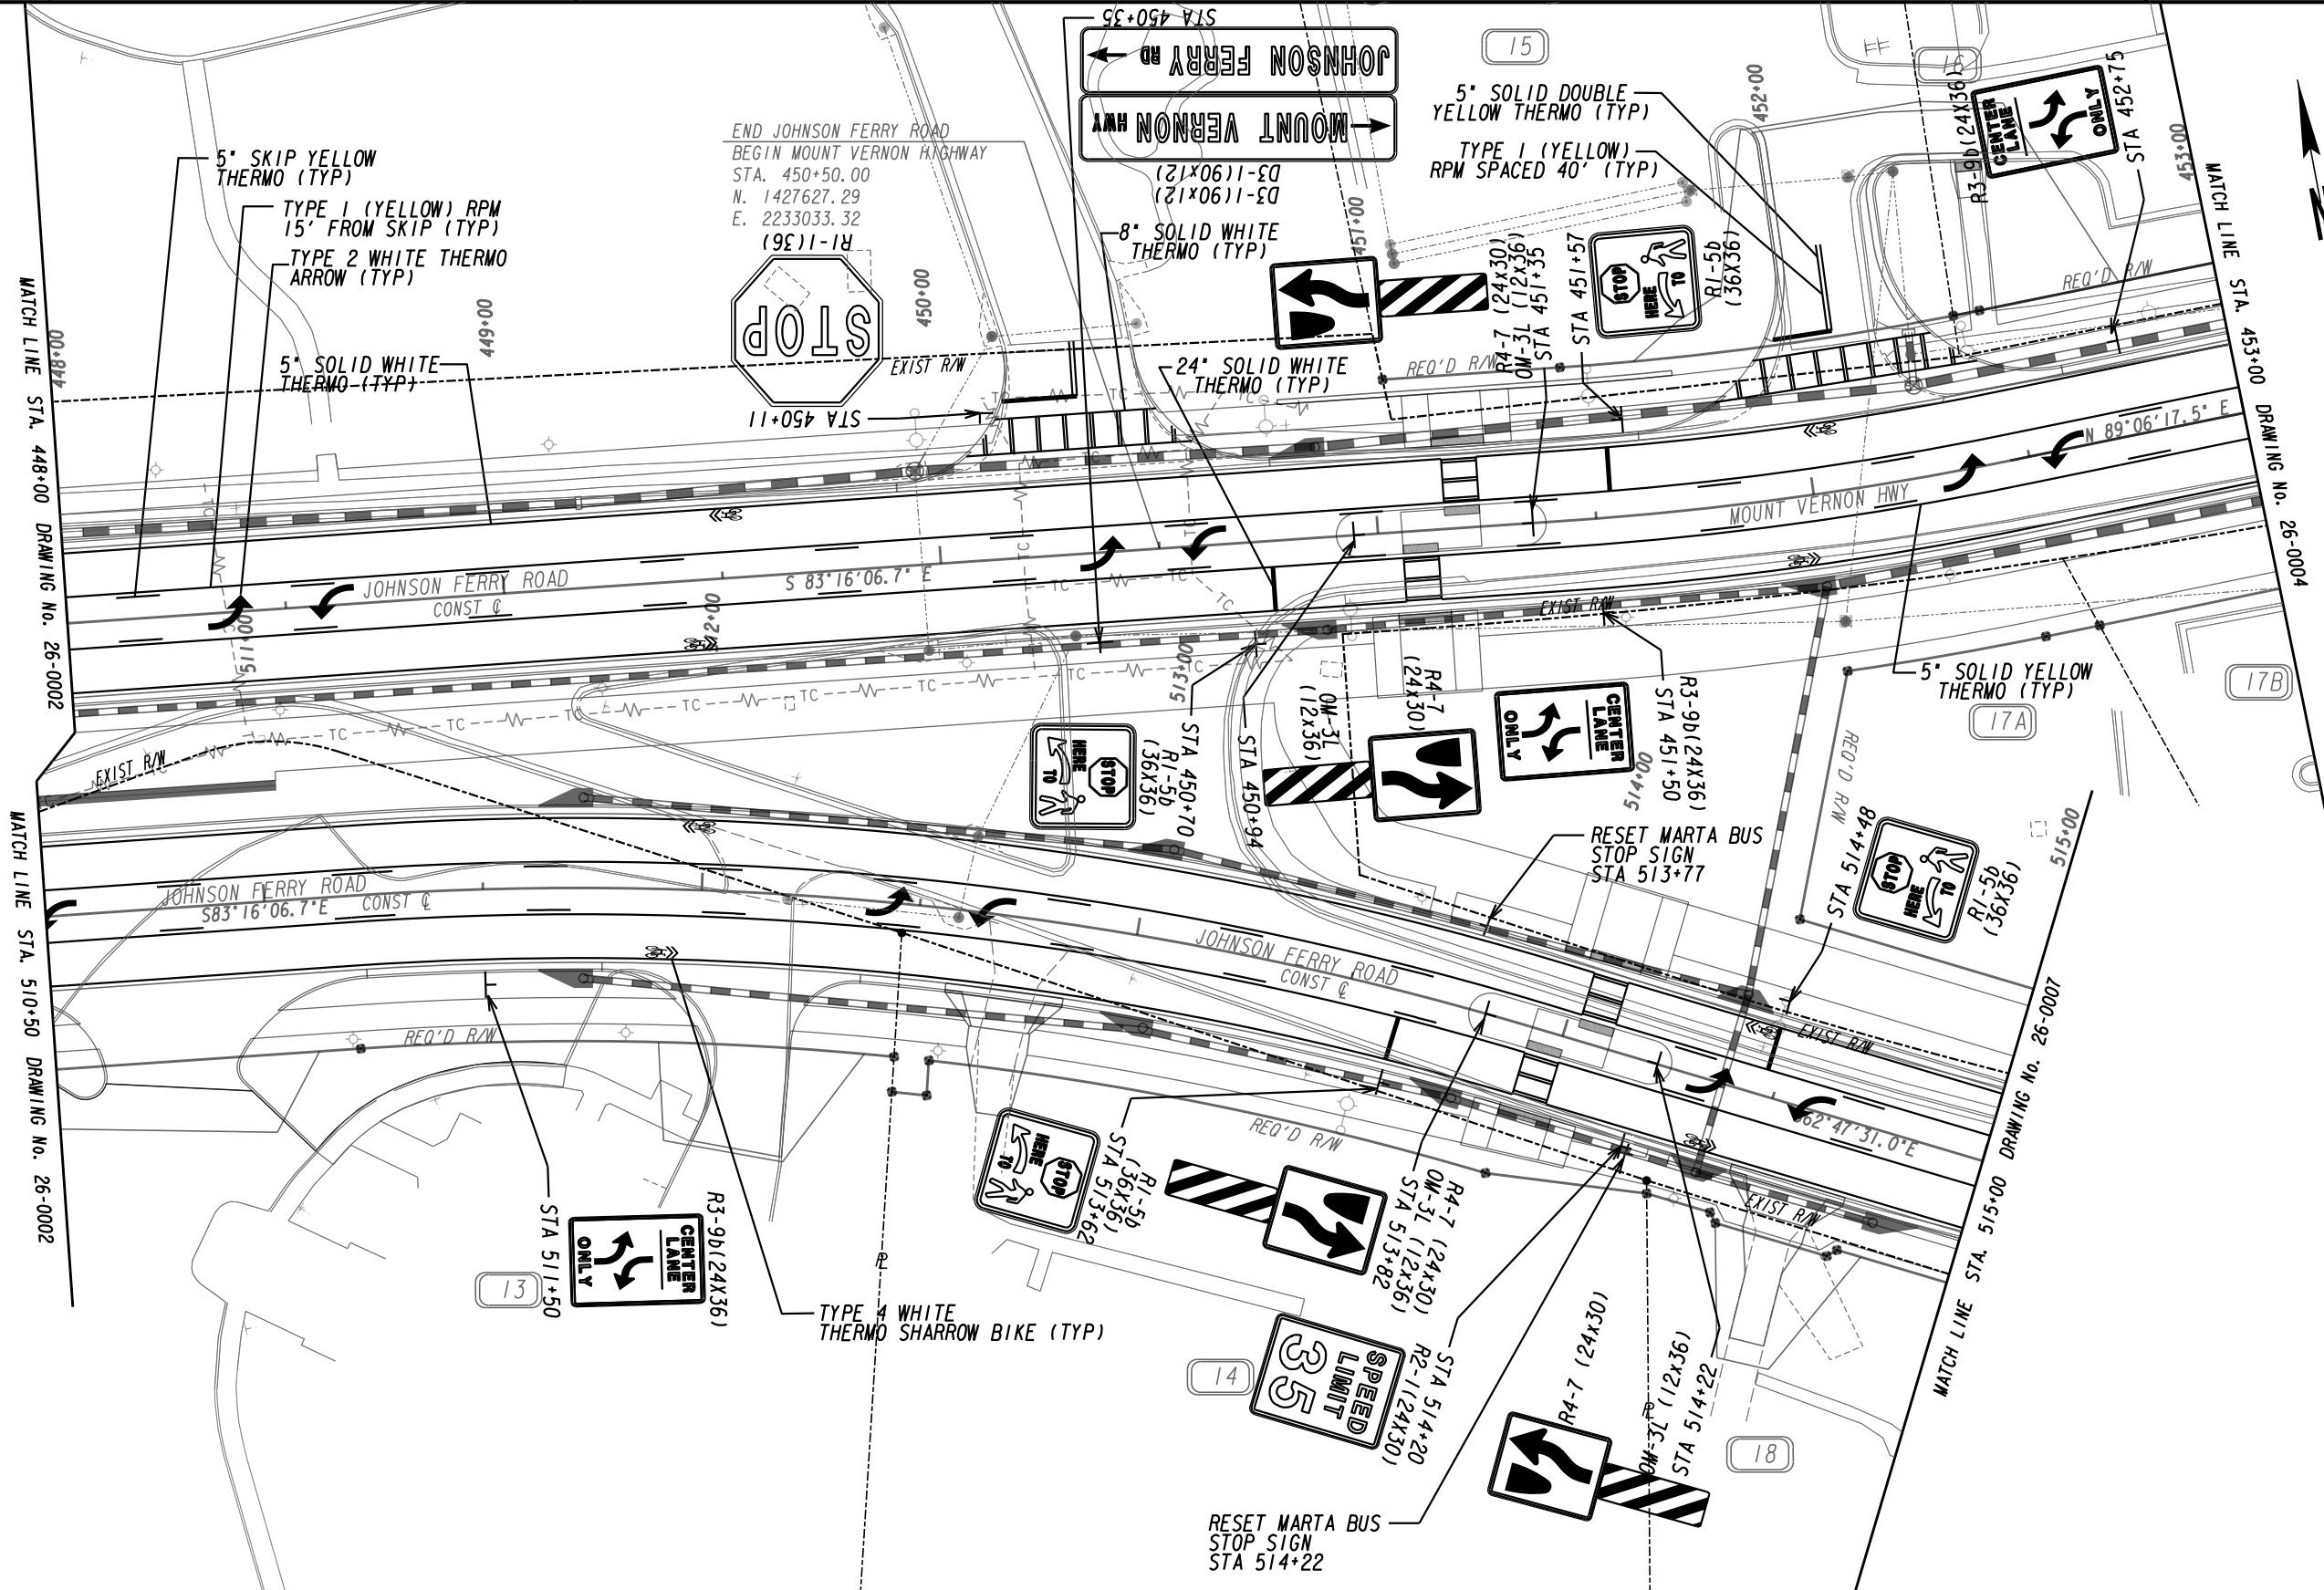

CHECKED:	DATE:	DRAWING No.
BACKCHECKED:	DATE:	26-0002
CORRECTED:	DATE:	
VERIFIED:	DATE:	



PROPERTY AND EXISTING R/W LINE	-----e-----
REQUIRED R/W LINE	-----f-----
CONSTRUCTION LIMITS	-----c-----
EASEMENT FOR CONSTR & MAINTENANCE OF SLOPES	-----f-----
EASEMENT FOR CONSTR OF SLOPES	-----f-----
EASEMENT FOR CONSTR OF DRIVES	-----f-----

BEGIN LIMIT OF ACCESS.....BLA	-----o-----
END LIMIT OF ACCESS.....ELA	-----o-----
LIMIT OF ACCESS	-----o-----
REQ'D R/W & LIMIT OF ACCESS	-----o-----
ORANGE BARRIER FENCE	-----o-----
ESA - ENV. SENSITIVE AREA (SEE ERIT TABLE)	-----o-----



SANDY SPRINGS
 GEORGIA


Jacobs
 SCALE IN FEET


REVISION DATES	

SIGNING AND MARKING PLANS
 JOHNSON FERRY ROAD
 AND MOUNT VERNON HIGHWAY

CHECKED:	DATE:	DRAWING No.
BACKCHECKED:	DATE:	26-0003
CORRECTED:	DATE:	
VERIFIED:	DATE:	

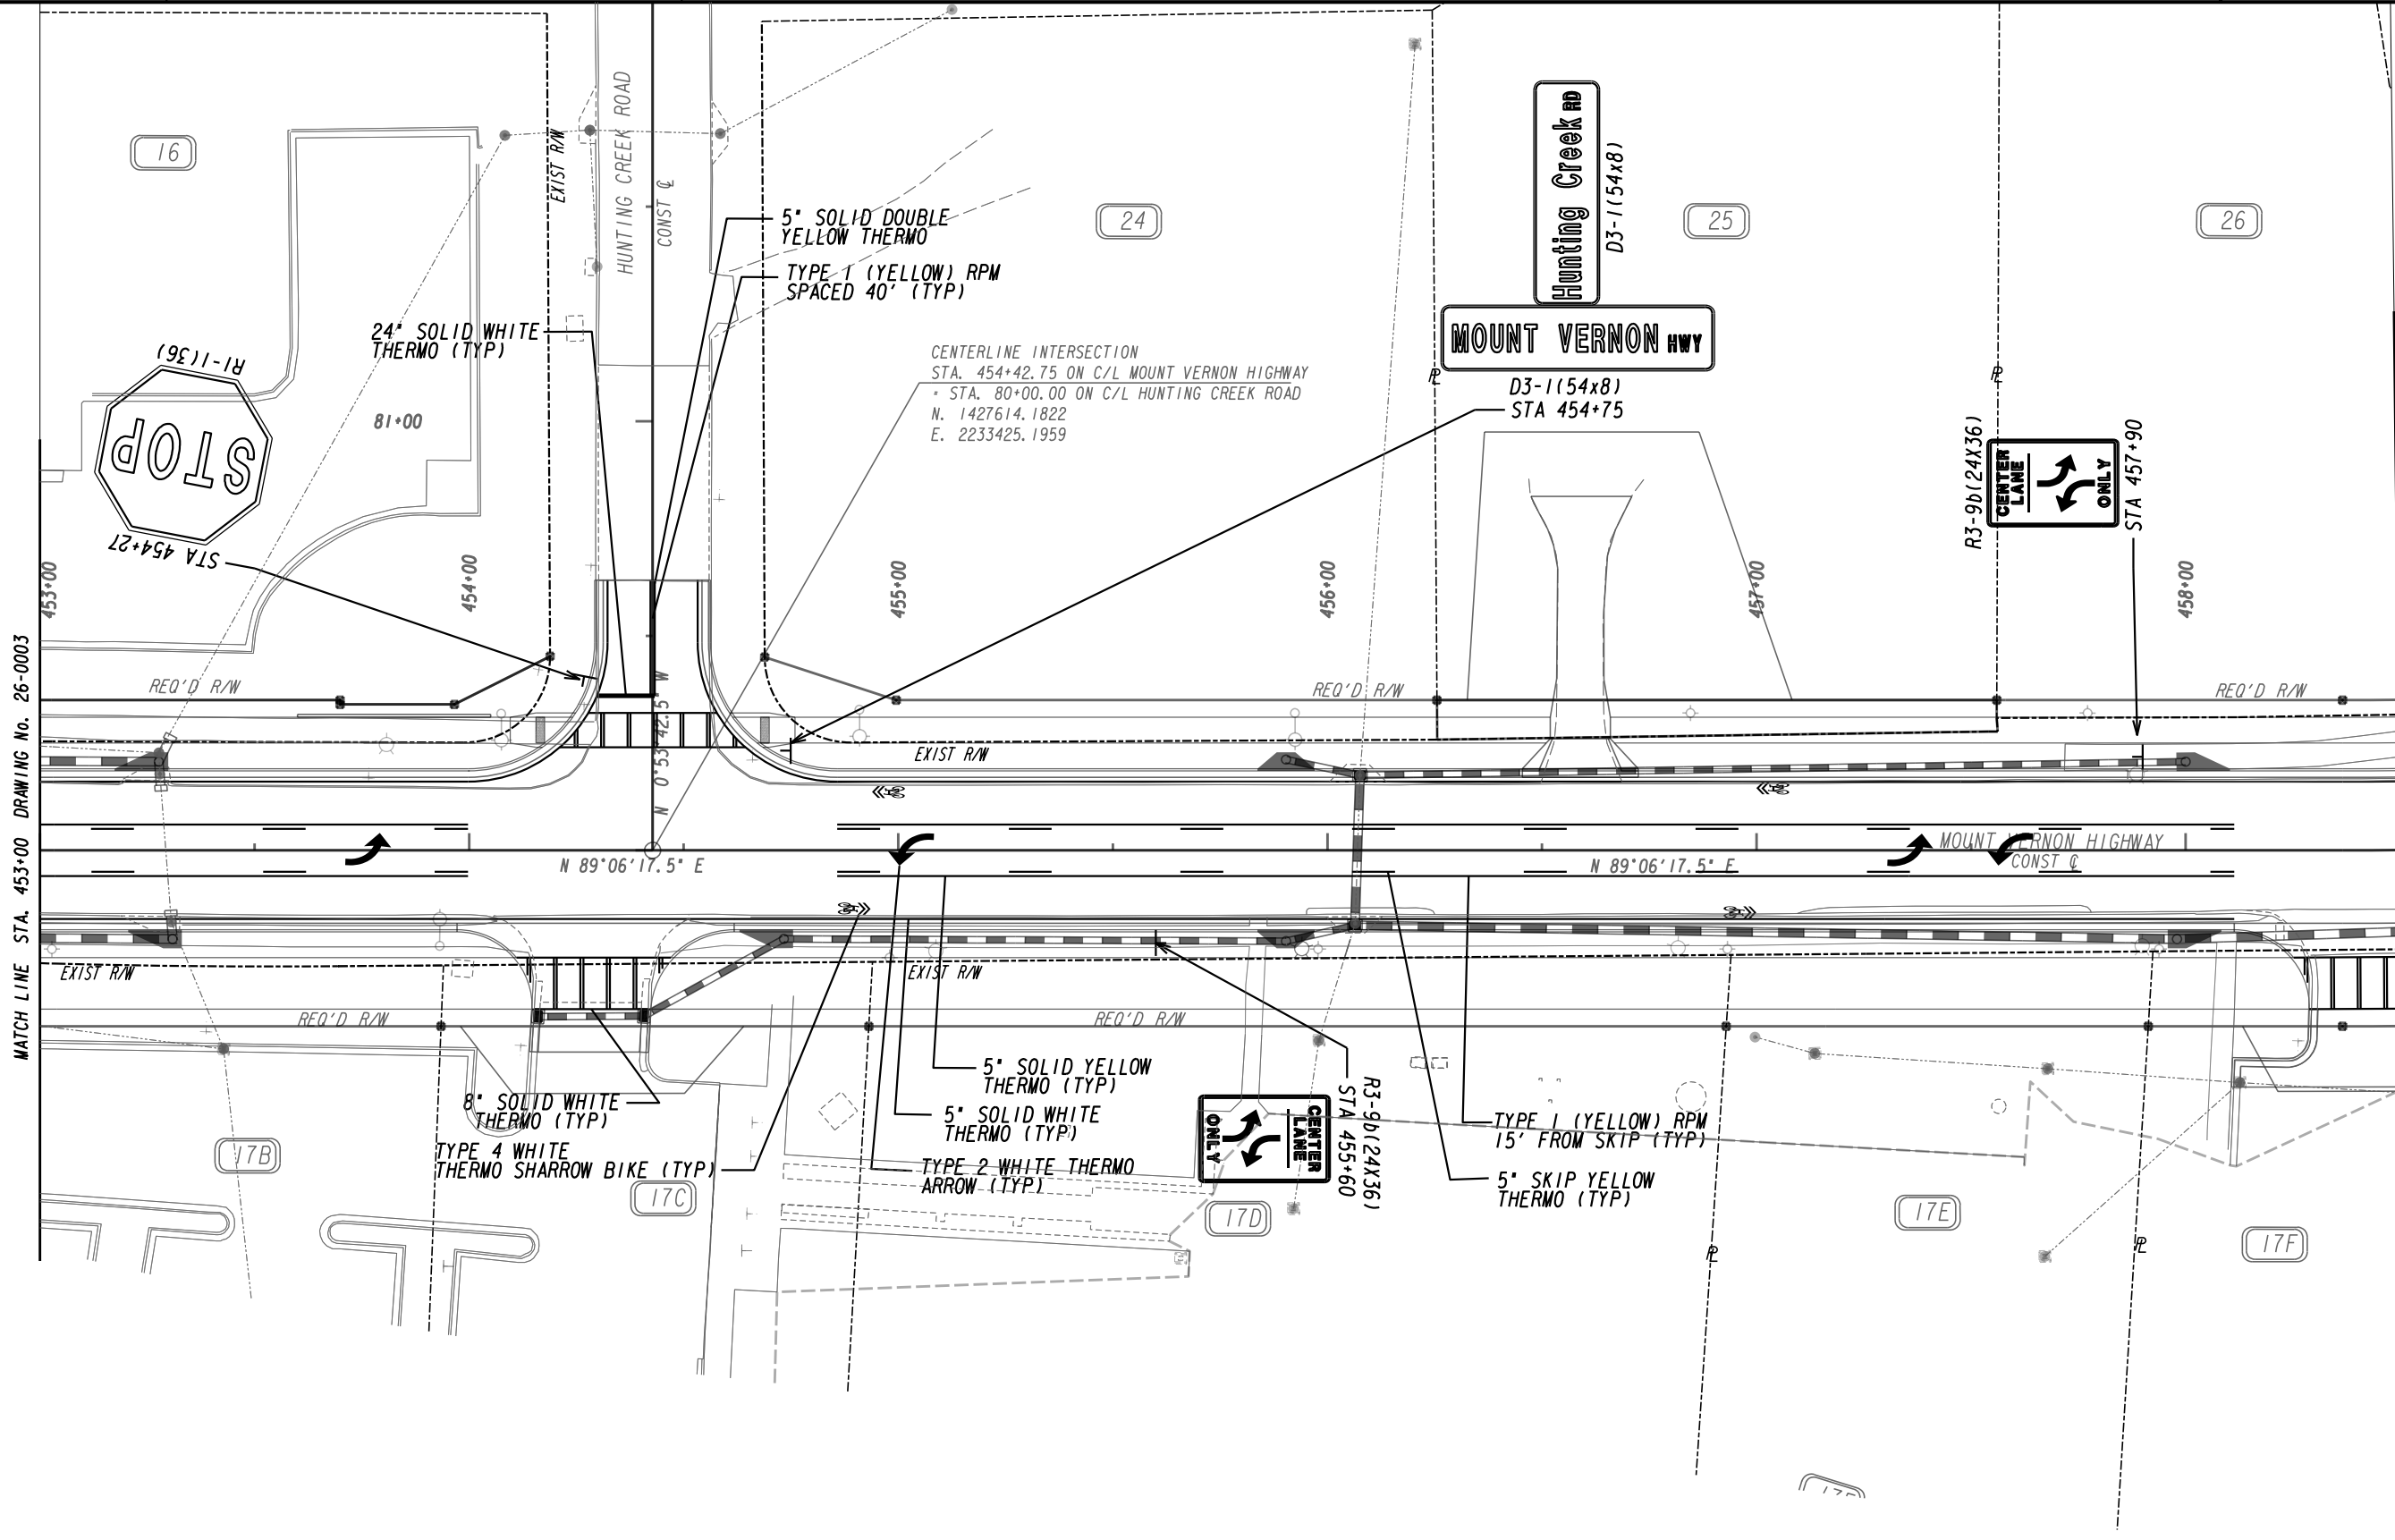



MATCH LINE STA. 453+00 DRAWING No. 26-0003

MATCH LINE STA. 458+50 DRAWING No. 26-0005

PROPERTY AND EXISTING R/W LINE	-----e-----
REQUIRED R/W LINE	-----f-----
CONSTRUCTION LIMITS	-----c-----
EASEMENT FOR CONSTR & MAINTENANCE OF SLOPES	[Hatched Box]
EASEMENT FOR CONSTR OF SLOPES	[Hatched Box]
EASEMENT FOR CONSTR OF DRIVES	[Hatched Box]

BEGIN LIMIT OF ACCESS.....BLA	-----o-----
END LIMIT OF ACCESS.....ELA	-----h-----
LIMIT OF ACCESS	-----s-----
REQ'D R/W & LIMIT OF ACCESS	-----b-----
ORANGE BARRIER FENCE	-----d-----
ESA - ENV. SENSITIVE AREA (SEE ERIT TABLE)	-----v-----



SANDY SPRINGS
 GEORGIA


Jacobs
 SCALE IN FEET


REVISION DATES	

SIGNING AND MARKING PLANS
 JOHNSON FERRY ROAD
 AND MOUNT VERNON HIGHWAY


CHECKED:	DATE:	DRAWING No. 26-0004
BACKCHECKED:	DATE:	
CORRECTED:	DATE:	
VERIFIED:	DATE:	

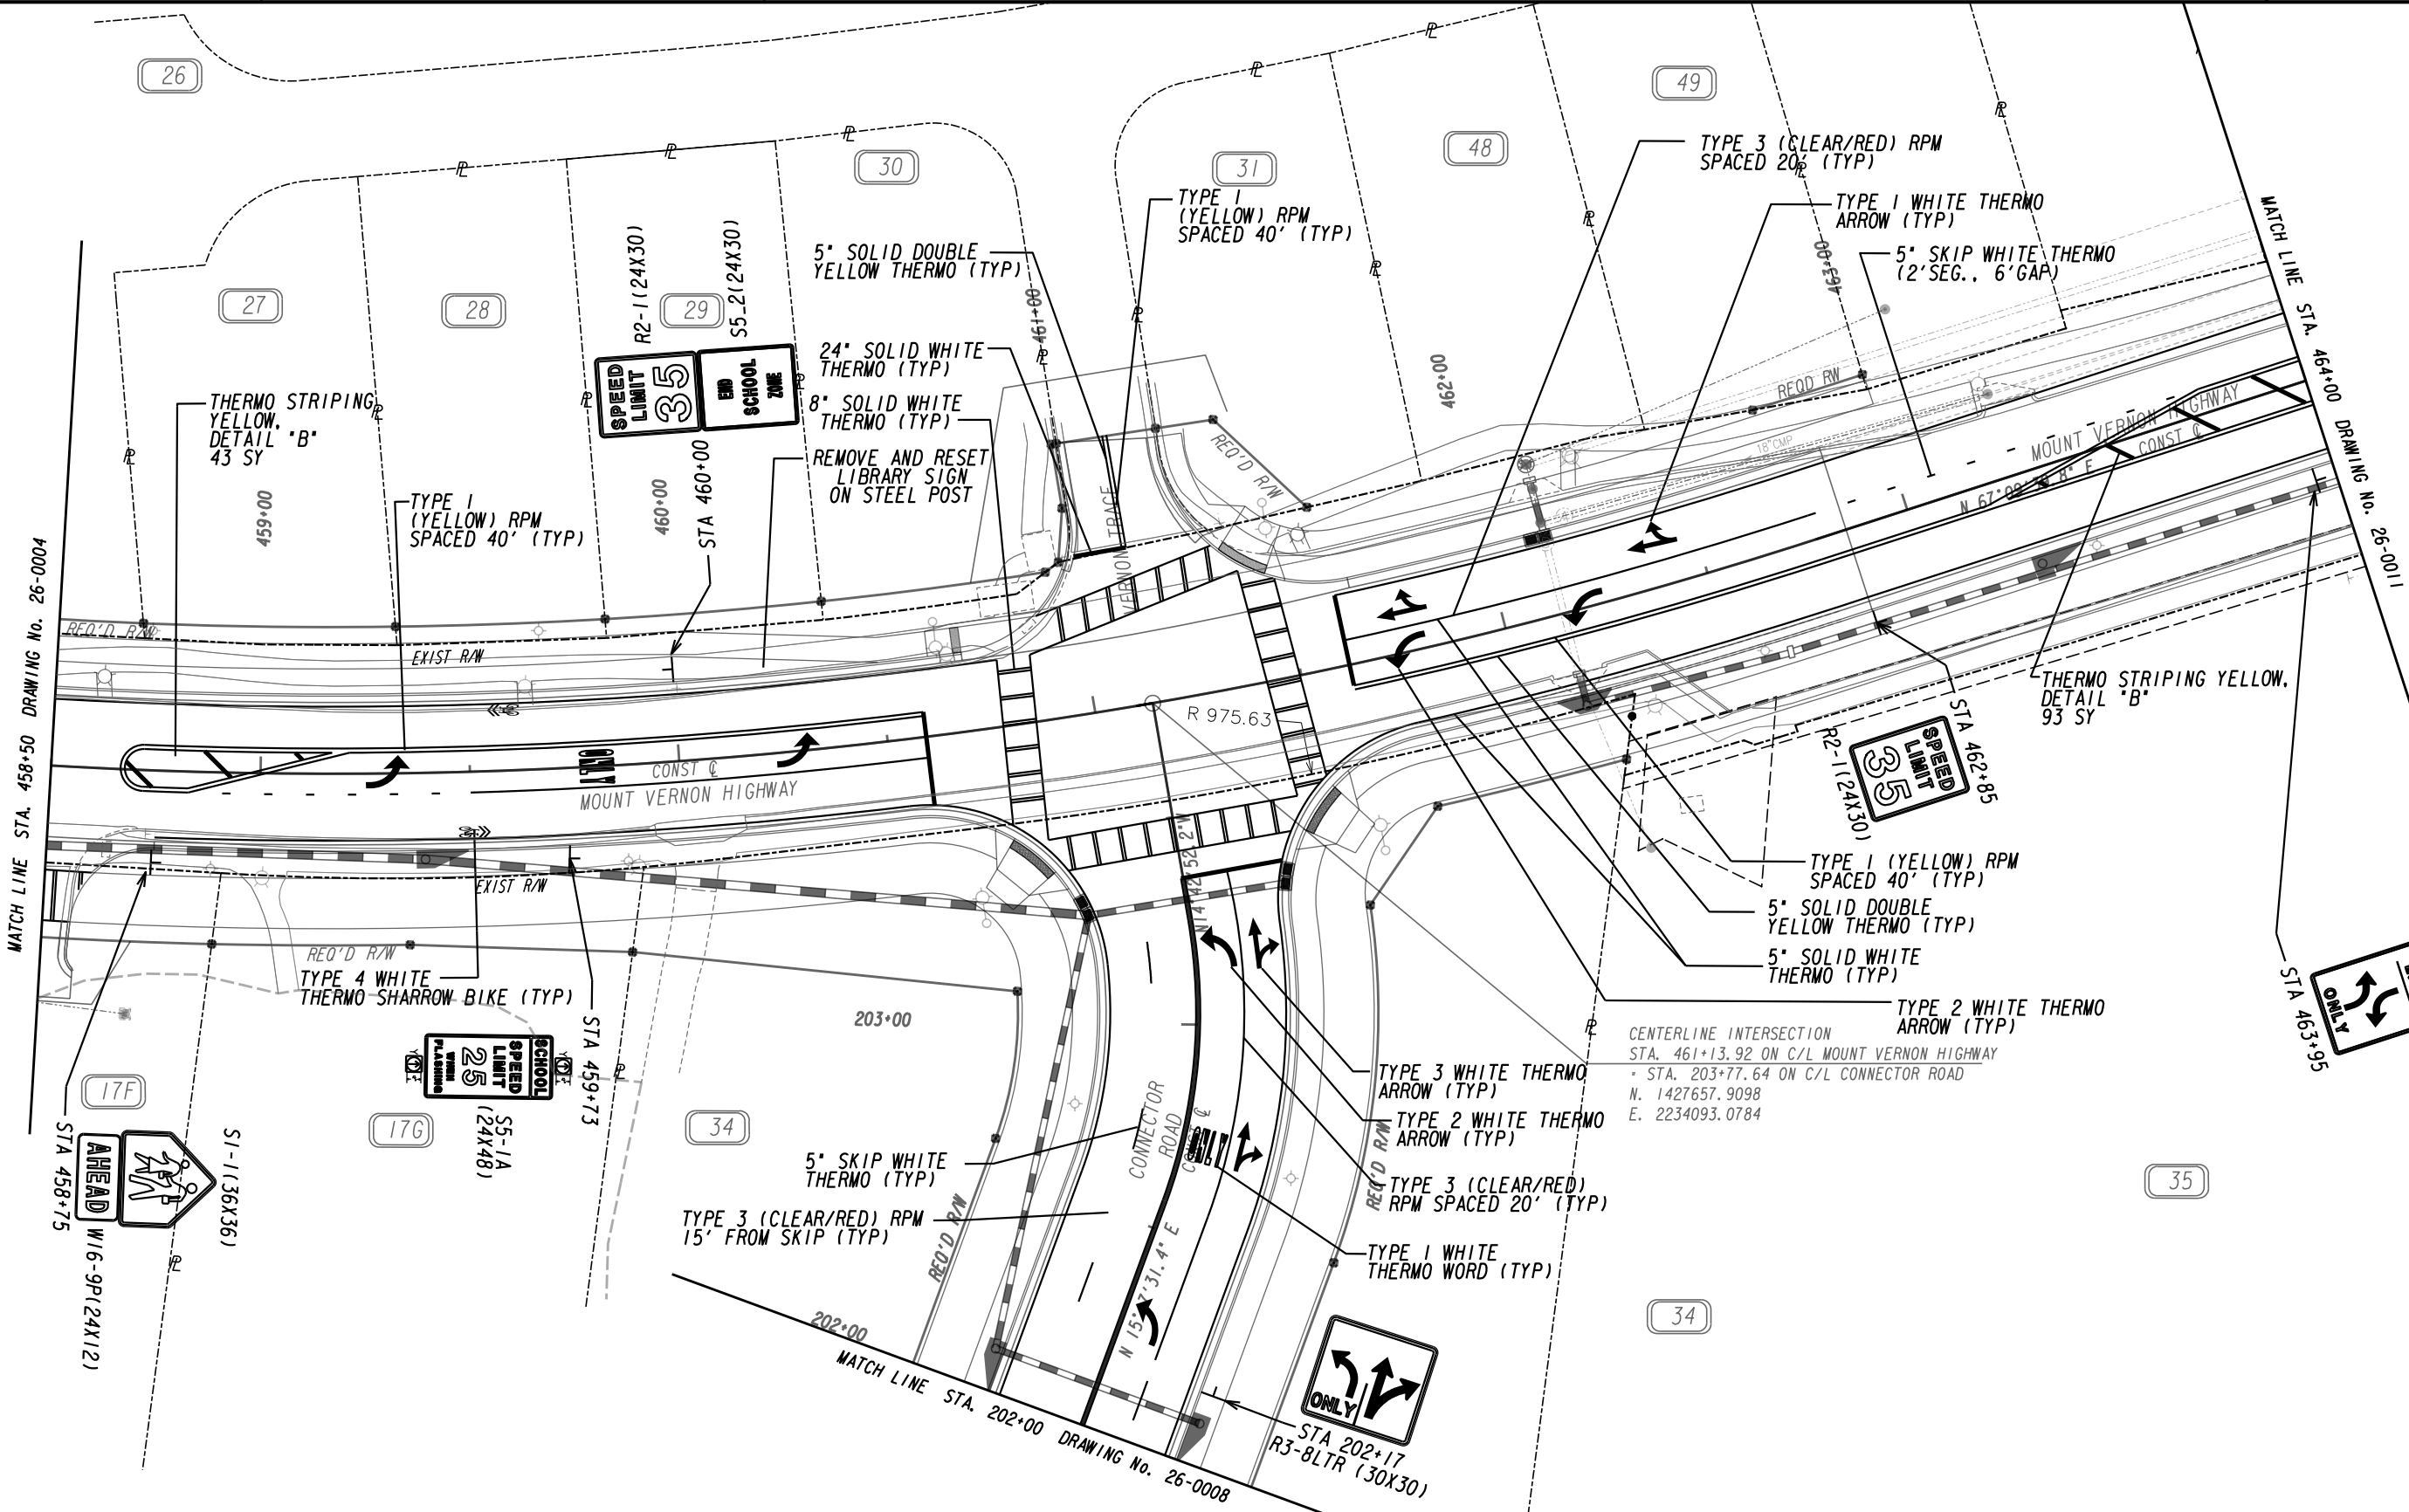

PROPERTY AND EXISTING R/W LINE
 REQUIRED R/W LINE
 CONSTRUCTION LIMITS
 EASEMENT FOR CONSTR
 & MAINTENANCE OF SLOPES
 EASEMENT FOR CONSTR OF SLOPES
 EASEMENT FOR CONSTR OF DRIVES


-----e-----
 ---C---F---
 [Hatched Box]
 [Hatched Box]
 [Hatched Box]

BEGIN LIMIT OF ACCESS.....BLA
 END LIMIT OF ACCESS.....ELA
 LIMIT OF ACCESS
 REQ'D R/W & LIMIT OF ACCESS
 ORANGE BARRIER FENCE
 ESA - ENV. SENSITIVE AREA
 (SEE ERIT TABLE)

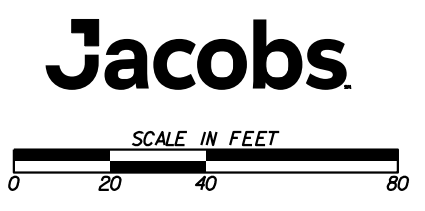

REVISION DATES	


SIGNING AND MARKING PLANS			
JOHNSON FERRY ROAD AND MOUNT VERNON HIGHWAY			
CHECKED:	DATE:	DRAWING No.	
BACKCHECKED:	DATE:	26-0005	
CORRECTED:	DATE:		
VERIFIED:	DATE:		

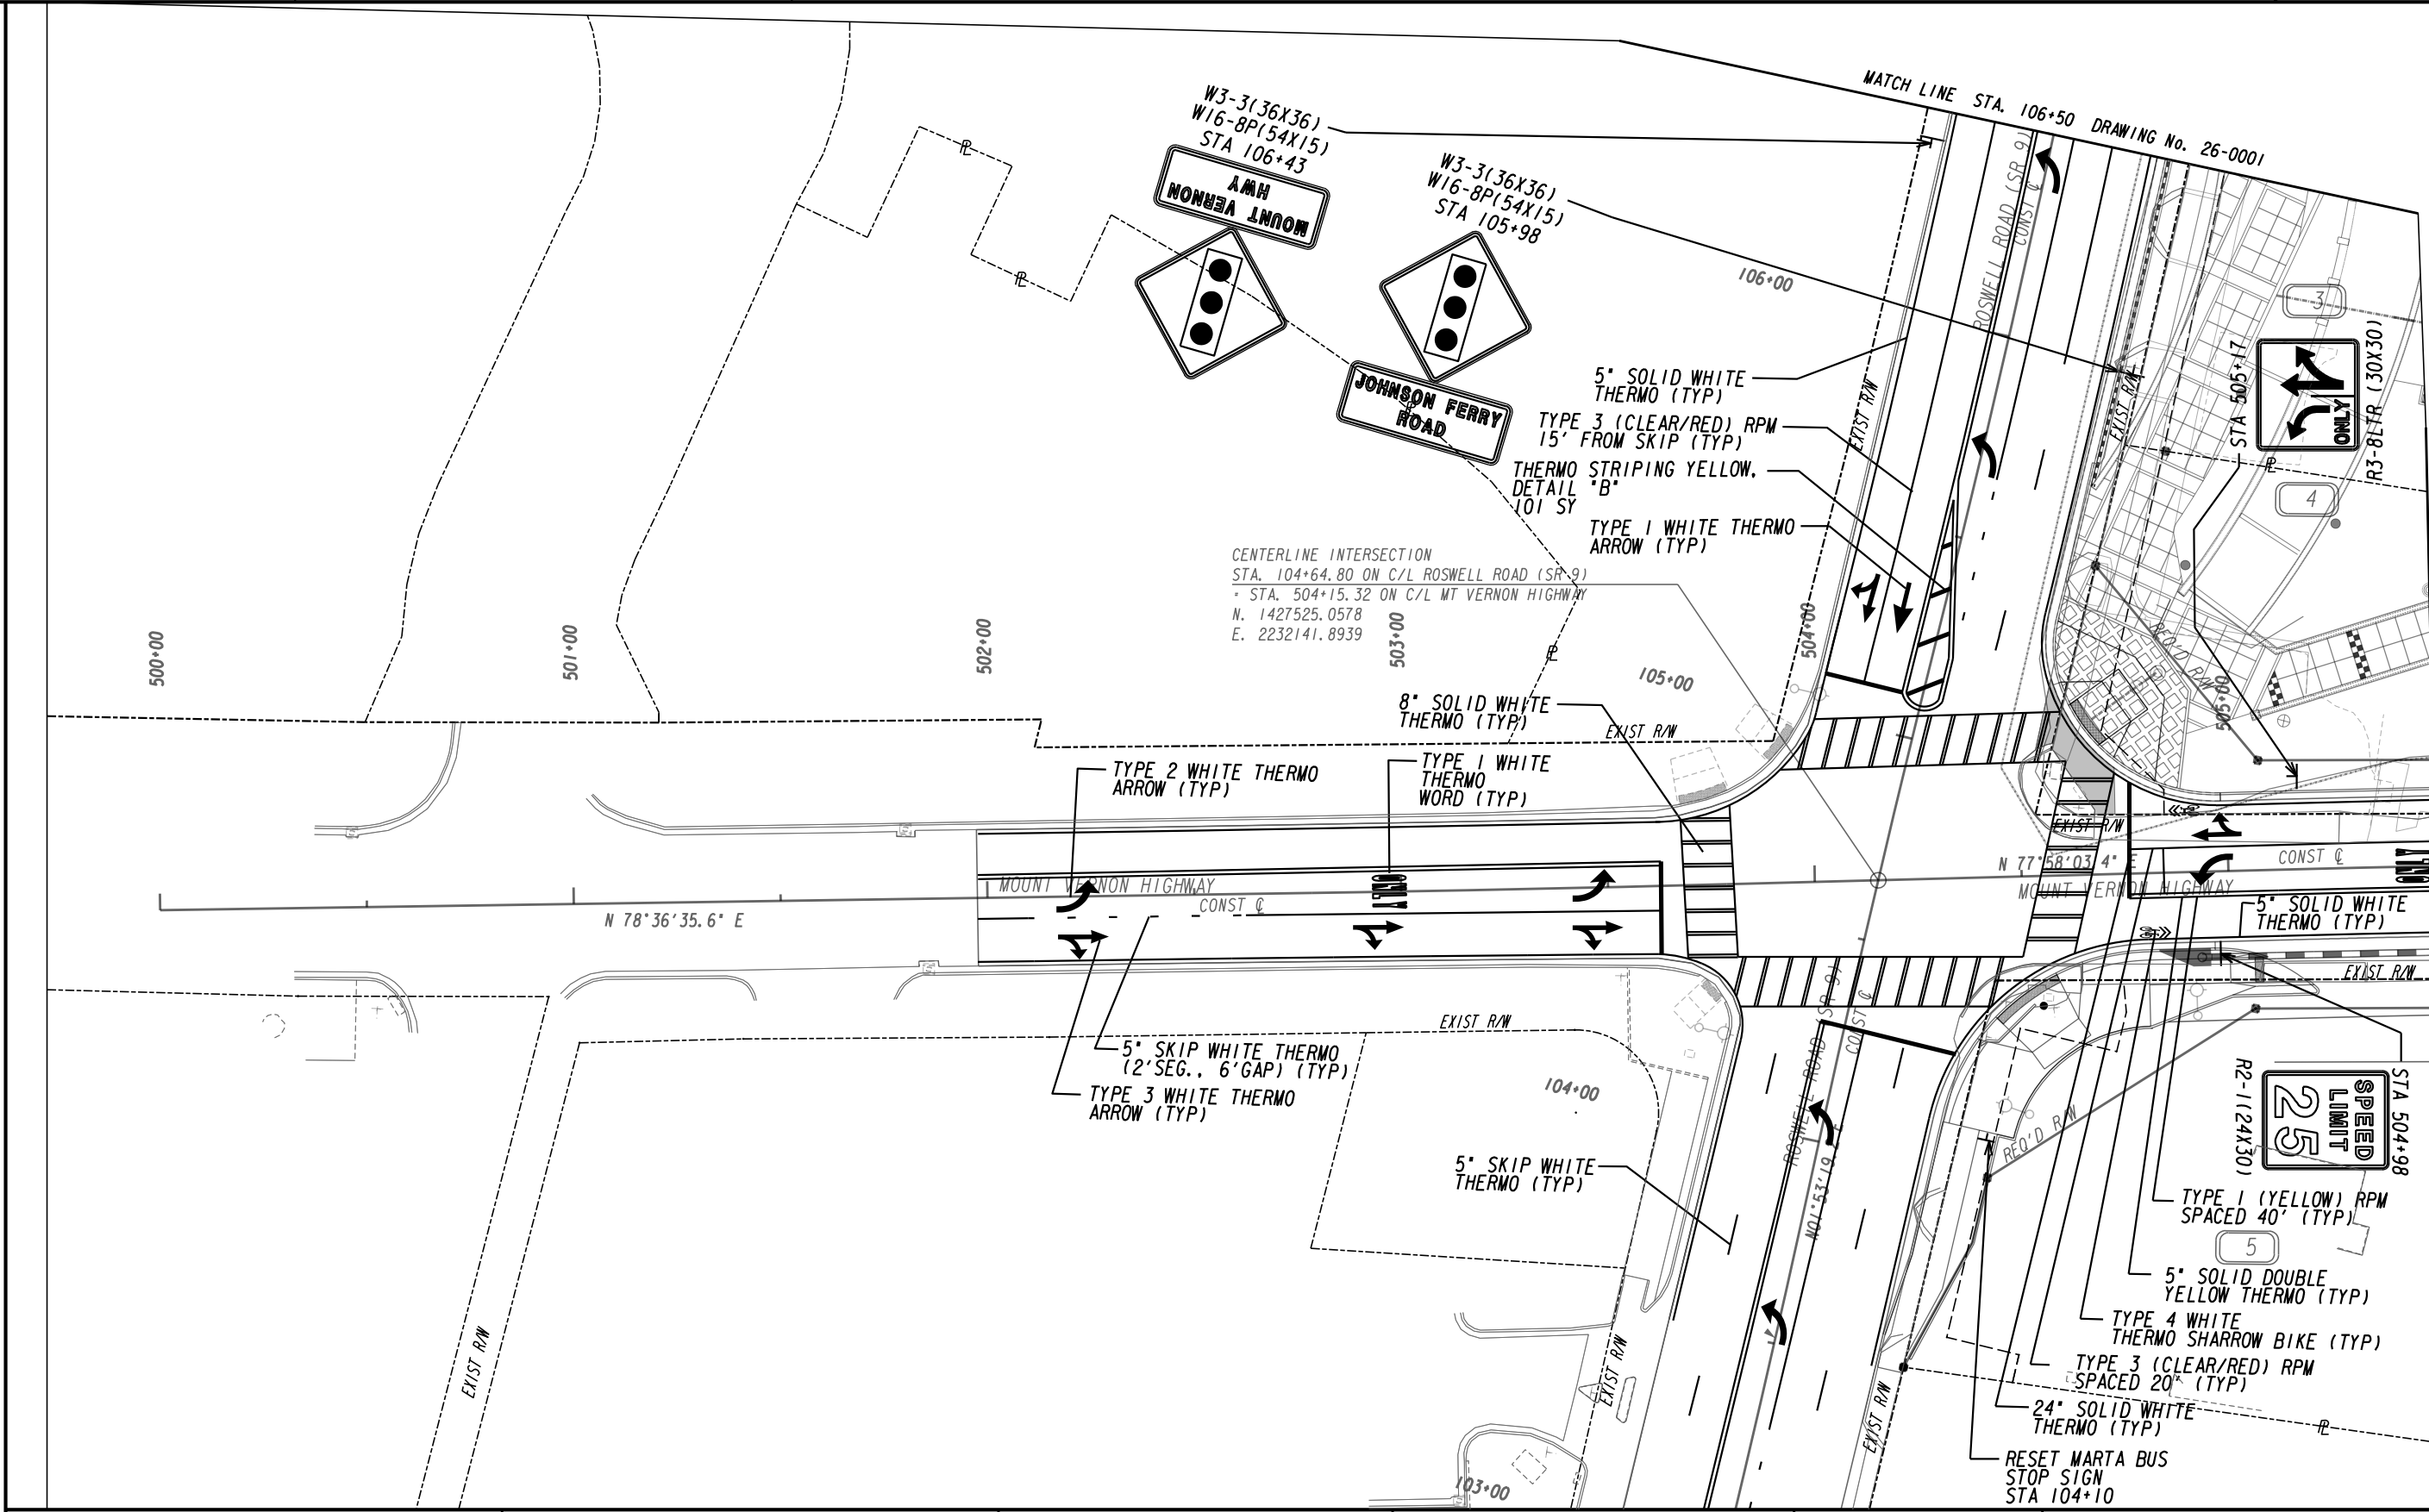

MATCH LINE STA. 505+50 DRAWING No. 26-0002


PROPERTY AND EXISTING R/W LINE
 REQUIRED R/W LINE
 CONSTRUCTION LIMITS
 EASEMENT FOR CONSTR
 & MAINTENANCE OF SLOPES
 EASEMENT FOR CONSTR OF SLOPES
 EASEMENT FOR CONSTR OF DRIVES

-----e-----
 BEGIN LIMIT OF ACCESS.....BLA
 END LIMIT OF ACCESS.....ELA
 LIMIT OF ACCESS
 REQ'D R/W & LIMIT OF ACCESS
 ORANGE BARRIER FENCE
 ESA - ENV. SENSITIVE AREA
 (SEE ERIT TABLE)

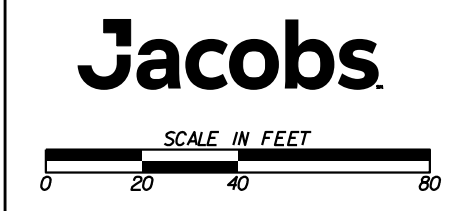

REVISION DATES	


SIGNING AND MARKING PLANS			
JOHNSON FERRY ROAD AND MOUNT VERNON HIGHWAY			
CHECKED:	DATE:	DRAWING No.	
BACKCHECKED:	DATE:	26-0006	
CORRECTED:	DATE:		
VERIFIED:	DATE:		

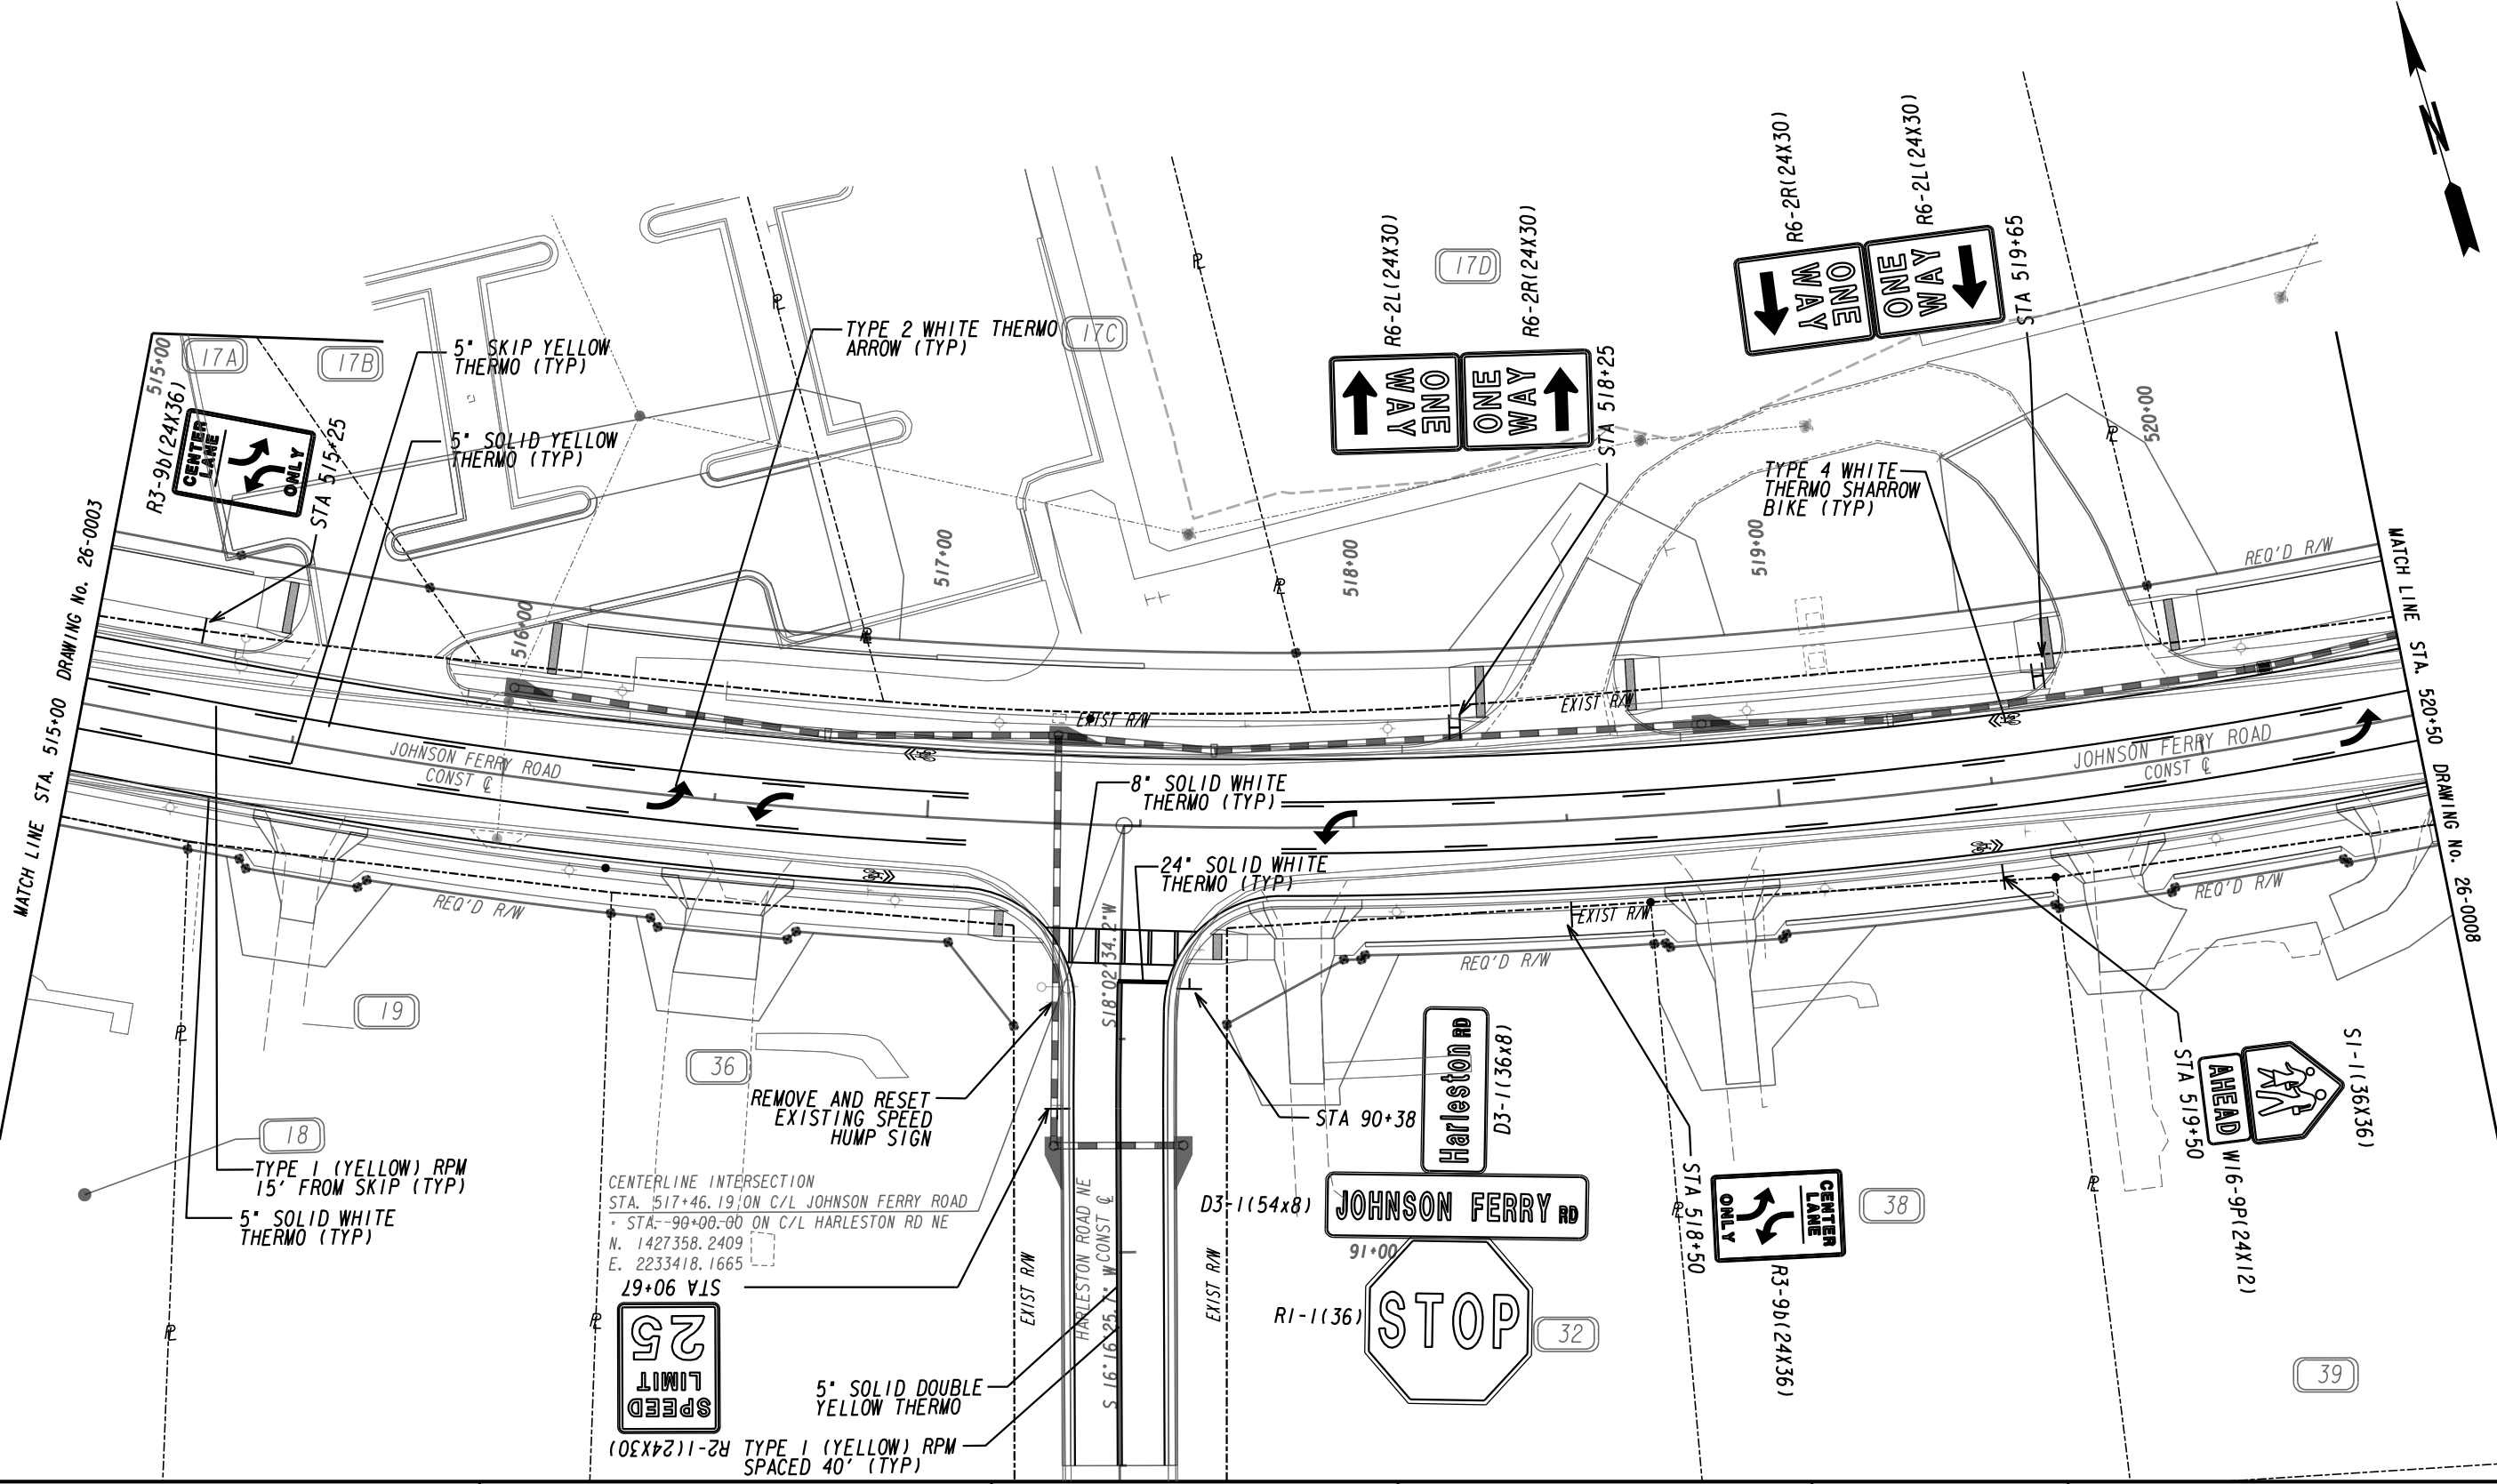

PROPERTY AND EXISTING R/W LINE
 REQUIRED R/W LINE
 CONSTRUCTION LIMITS
 EASEMENT FOR CONSTR
 & MAINTENANCE OF SLOPES
 EASEMENT FOR CONSTR OF SLOPES
 EASEMENT FOR CONSTR OF DRIVES

-----e-----
 ---C---F---
 [Hatched Box]
 [Hatched Box]
 [Hatched Box]


BEGIN LIMIT OF ACCESS.....BLA
 END LIMIT OF ACCESS.....ELA
 LIMIT OF ACCESS
 REQ'D R/W & LIMIT OF ACCESS
 ORANGE BARRIER FENCE
 ESA - ENV. SENSITIVE AREA
 (SEE ERIT TABLE)

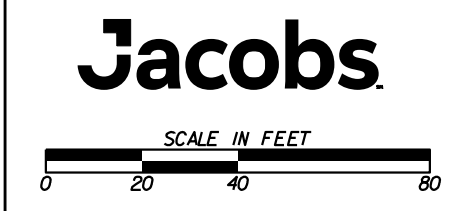

REVISION DATES	

SIGNING AND MARKING PLANS
 JOHNSON FERRY ROAD
 AND MOUNT VERNON HIGHWAY


CHECKED:	DATE:	DRAWING No.
BACKCHECKED:	DATE:	26-0007
CORRECTED:	DATE:	
VERIFIED:	DATE:	

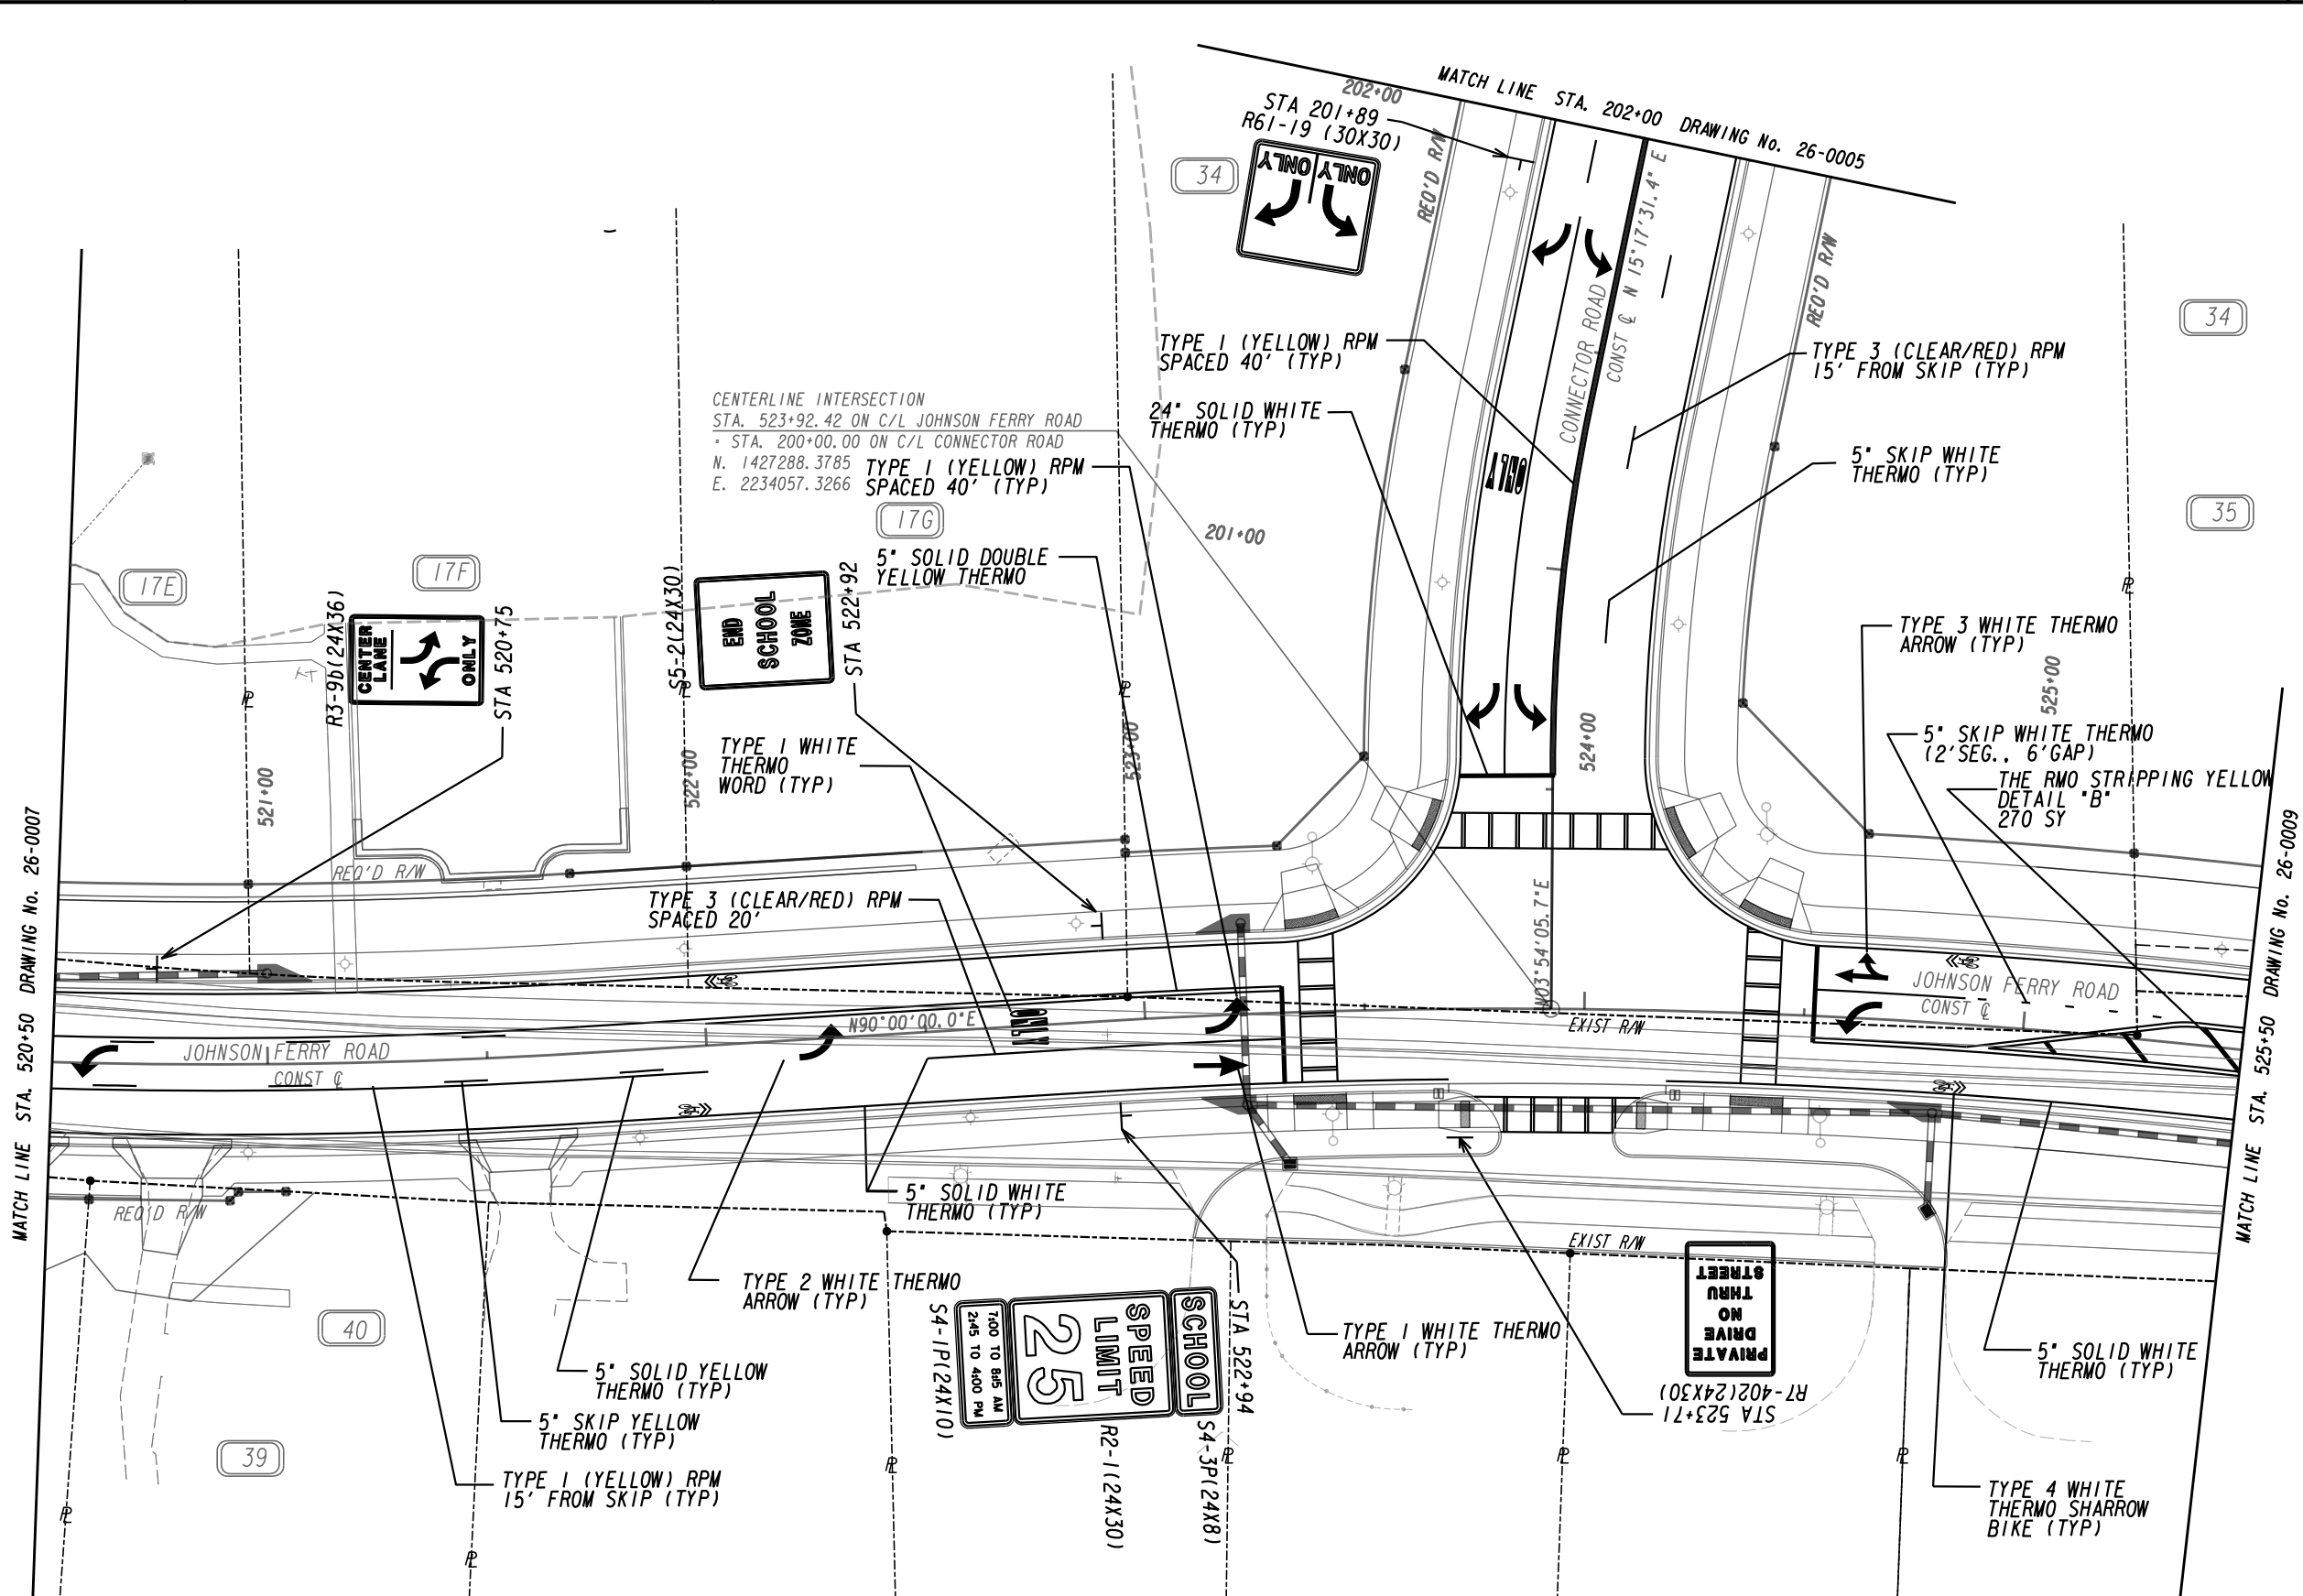

PROPERTY AND EXISTING R/W LINE
 REQUIRED R/W LINE
 CONSTRUCTION LIMITS
 EASEMENT FOR CONSTR
 & MAINTENANCE OF SLOPES
 EASEMENT FOR CONSTR OF SLOPES
 EASEMENT FOR CONSTR OF DRIVES


-----e-----
 ---C---F---
 [Hatched Box]
 [Hatched Box]
 [Hatched Box]

BEGIN LIMIT OF ACCESS.....BLA
 END LIMIT OF ACCESS.....ELA
 LIMIT OF ACCESS
 REQ'D R/W & LIMIT OF ACCESS
 ORANGE BARRIER FENCE
 ESA - ENV. SENSITIVE AREA
 (SEE ERIT TABLE)

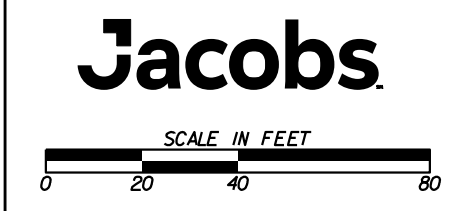


REVISION DATES	

SIGNING AND MARKING PLANS		
JOHNSON FERRY ROAD AND MOUNT VERNON HIGHWAY		
CHECKED:	DATE:	DRAWING No.
BACKCHECKED:	DATE:	26-0008
CORRECTED:	DATE:	
VERIFIED:	DATE:	

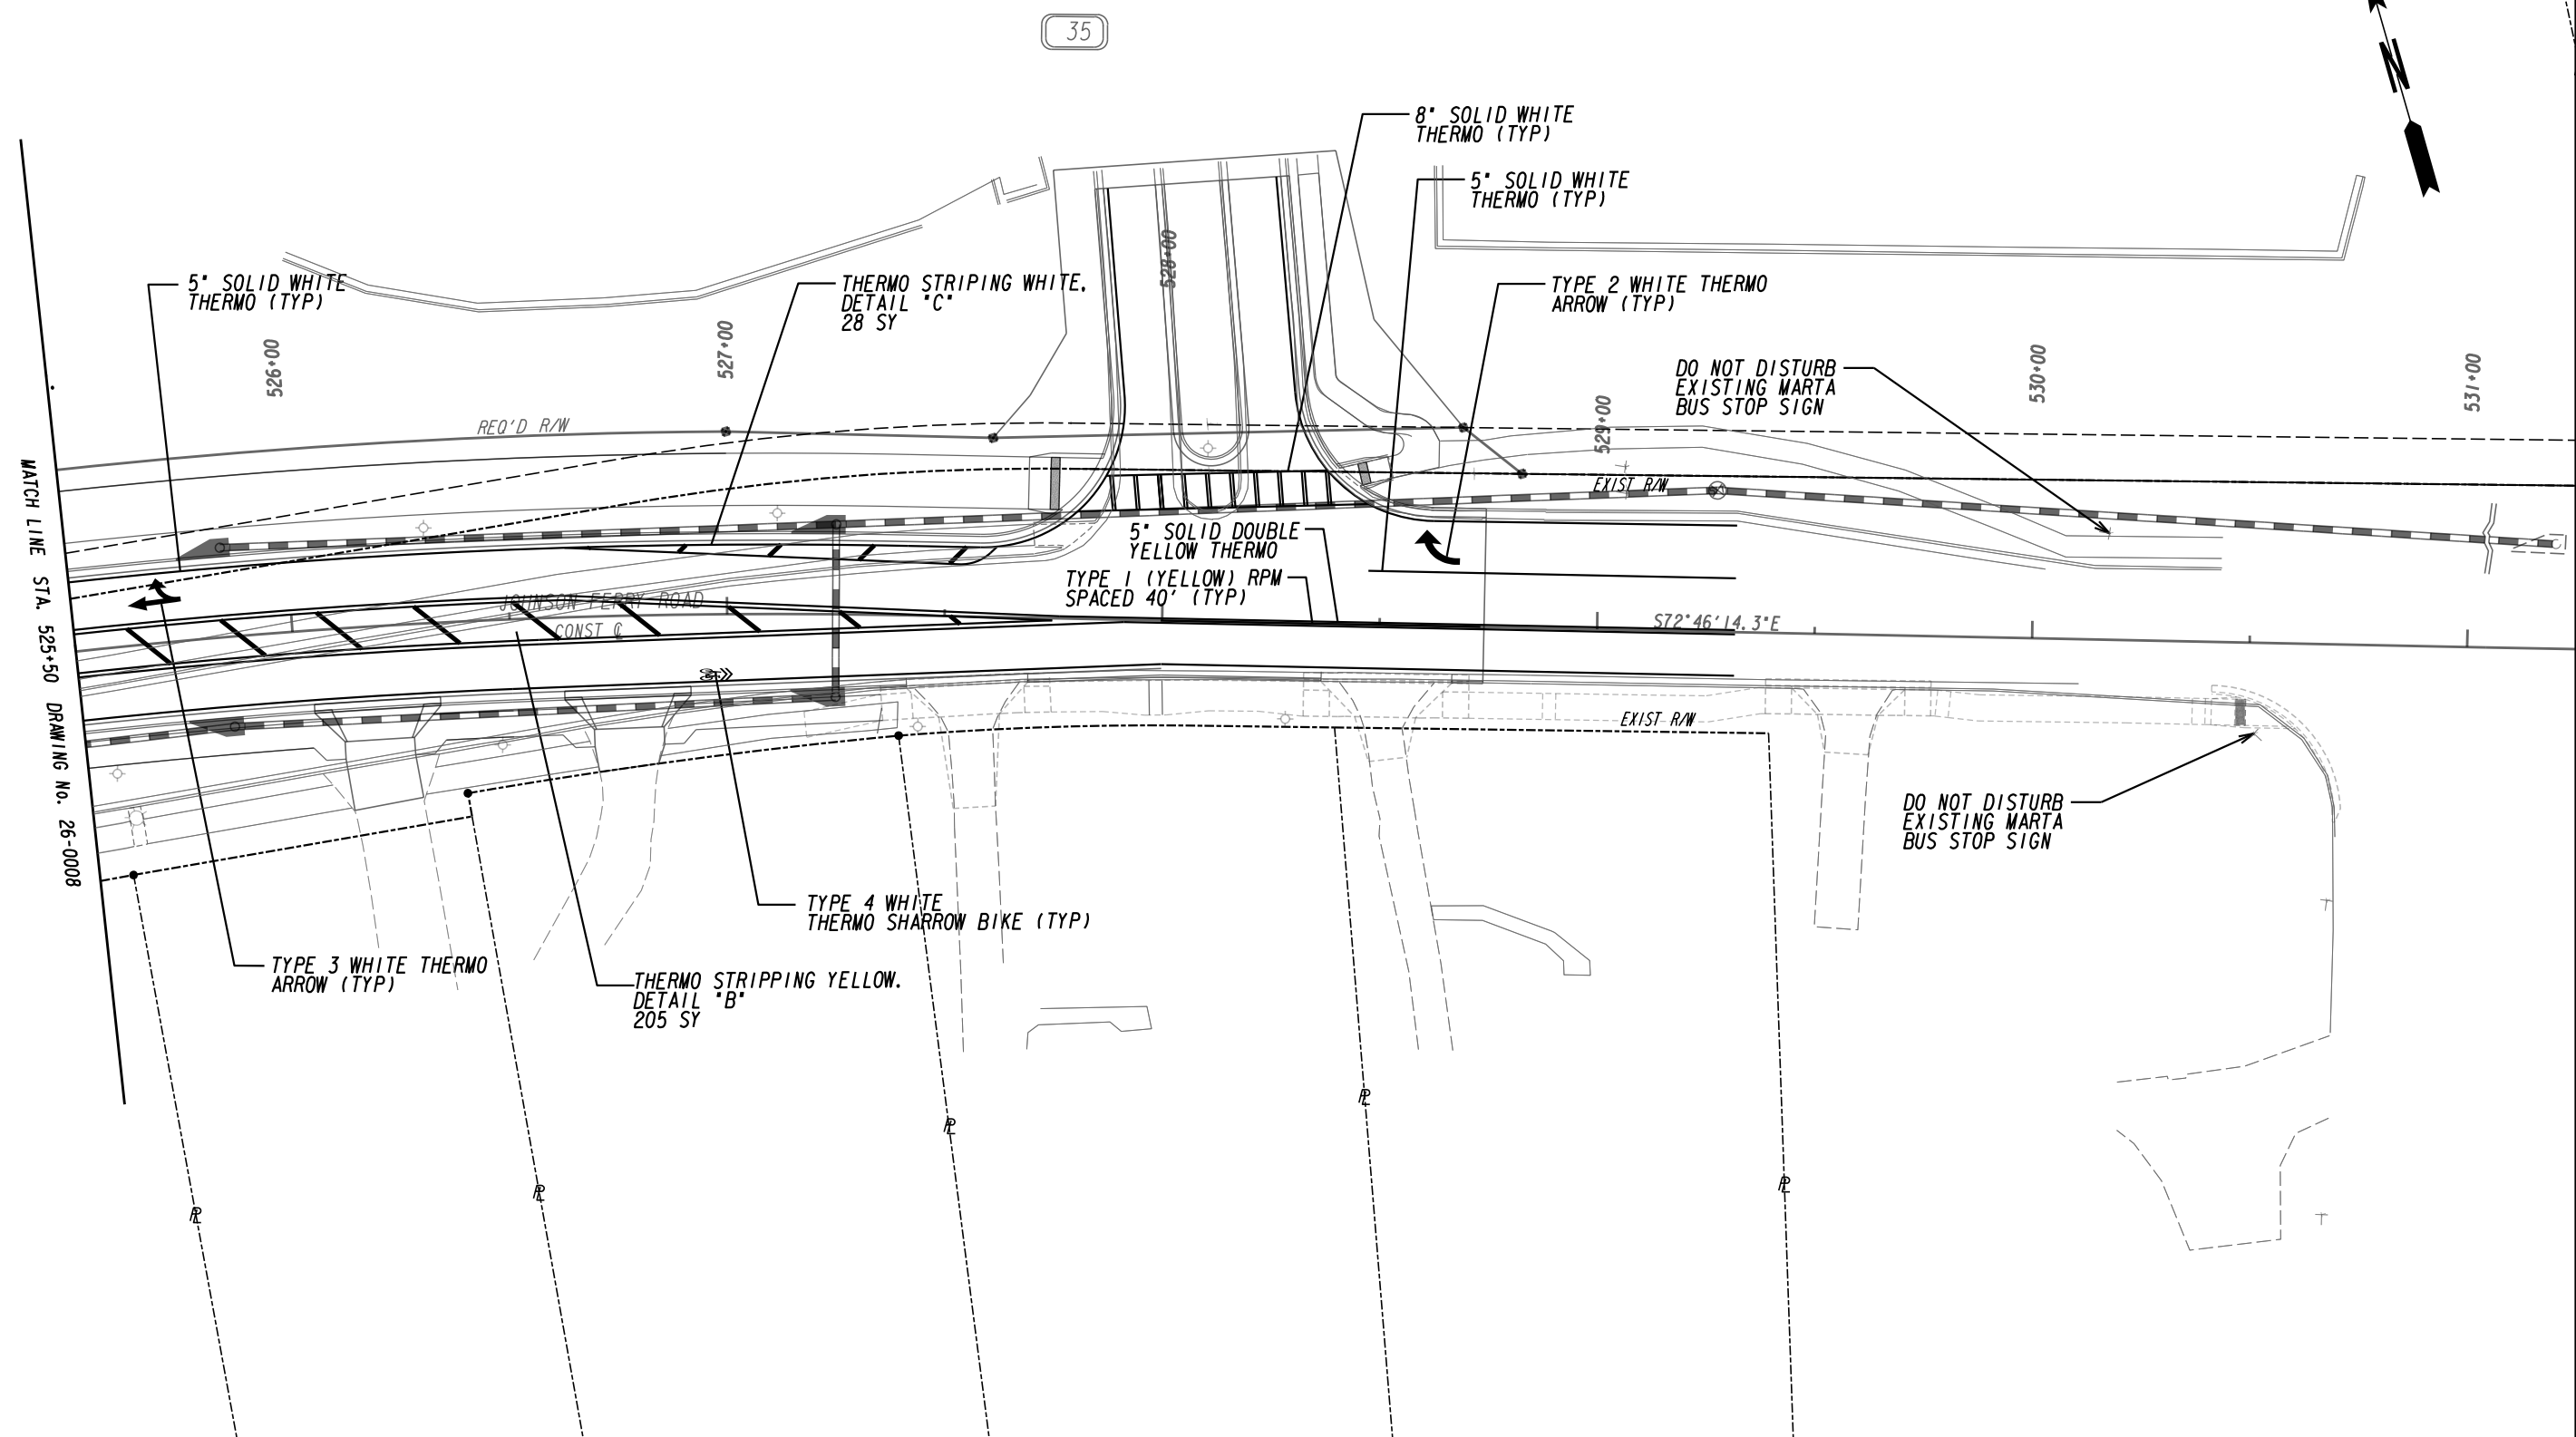


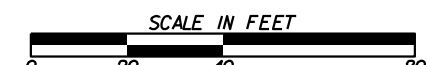
MATCH LINE STA. 525+50
 DRAWING No. 26-0008

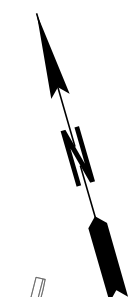

PROPERTY AND EXISTING R/W LINE	-----e-----
REQUIRED R/W LINE	-----
CONSTRUCTION LIMITS	-----C-----F-----
EASEMENT FOR CONSTR & MAINTENANCE OF SLOPES	[Hatched Box]
EASEMENT FOR CONSTR OF SLOPES	[Hatched Box]
EASEMENT FOR CONSTR OF DRIVES	[Hatched Box]

BEGIN LIMIT OF ACCESS.....BLA	-----o-----o-----
END LIMIT OF ACCESS.....ELA	----- ----- -----
LIMIT OF ACCESS	-----o-----o-----
REQ'D R/W & LIMIT OF ACCESS	----- ----- -----
ORANGE BARRIER FENCE	-----●-----●-----
ESA - ENV. SENSITIVE AREA (SEE ERIT TABLE)	-----▼-----▼-----



SANDY SPRINGS
 GEORGIA


Jacobs
 SCALE IN FEET


REVISION DATES	

SIGNING AND MARKING PLANS
 JOHNSON FERRY ROAD
 AND MOUNT VERNON HIGHWAY



CHECKED:	DATE:	DRAWING No.
BACKCHECKED:	DATE:	26-0009
CORRECTED:	DATE:	
VERIFIED:	DATE:	

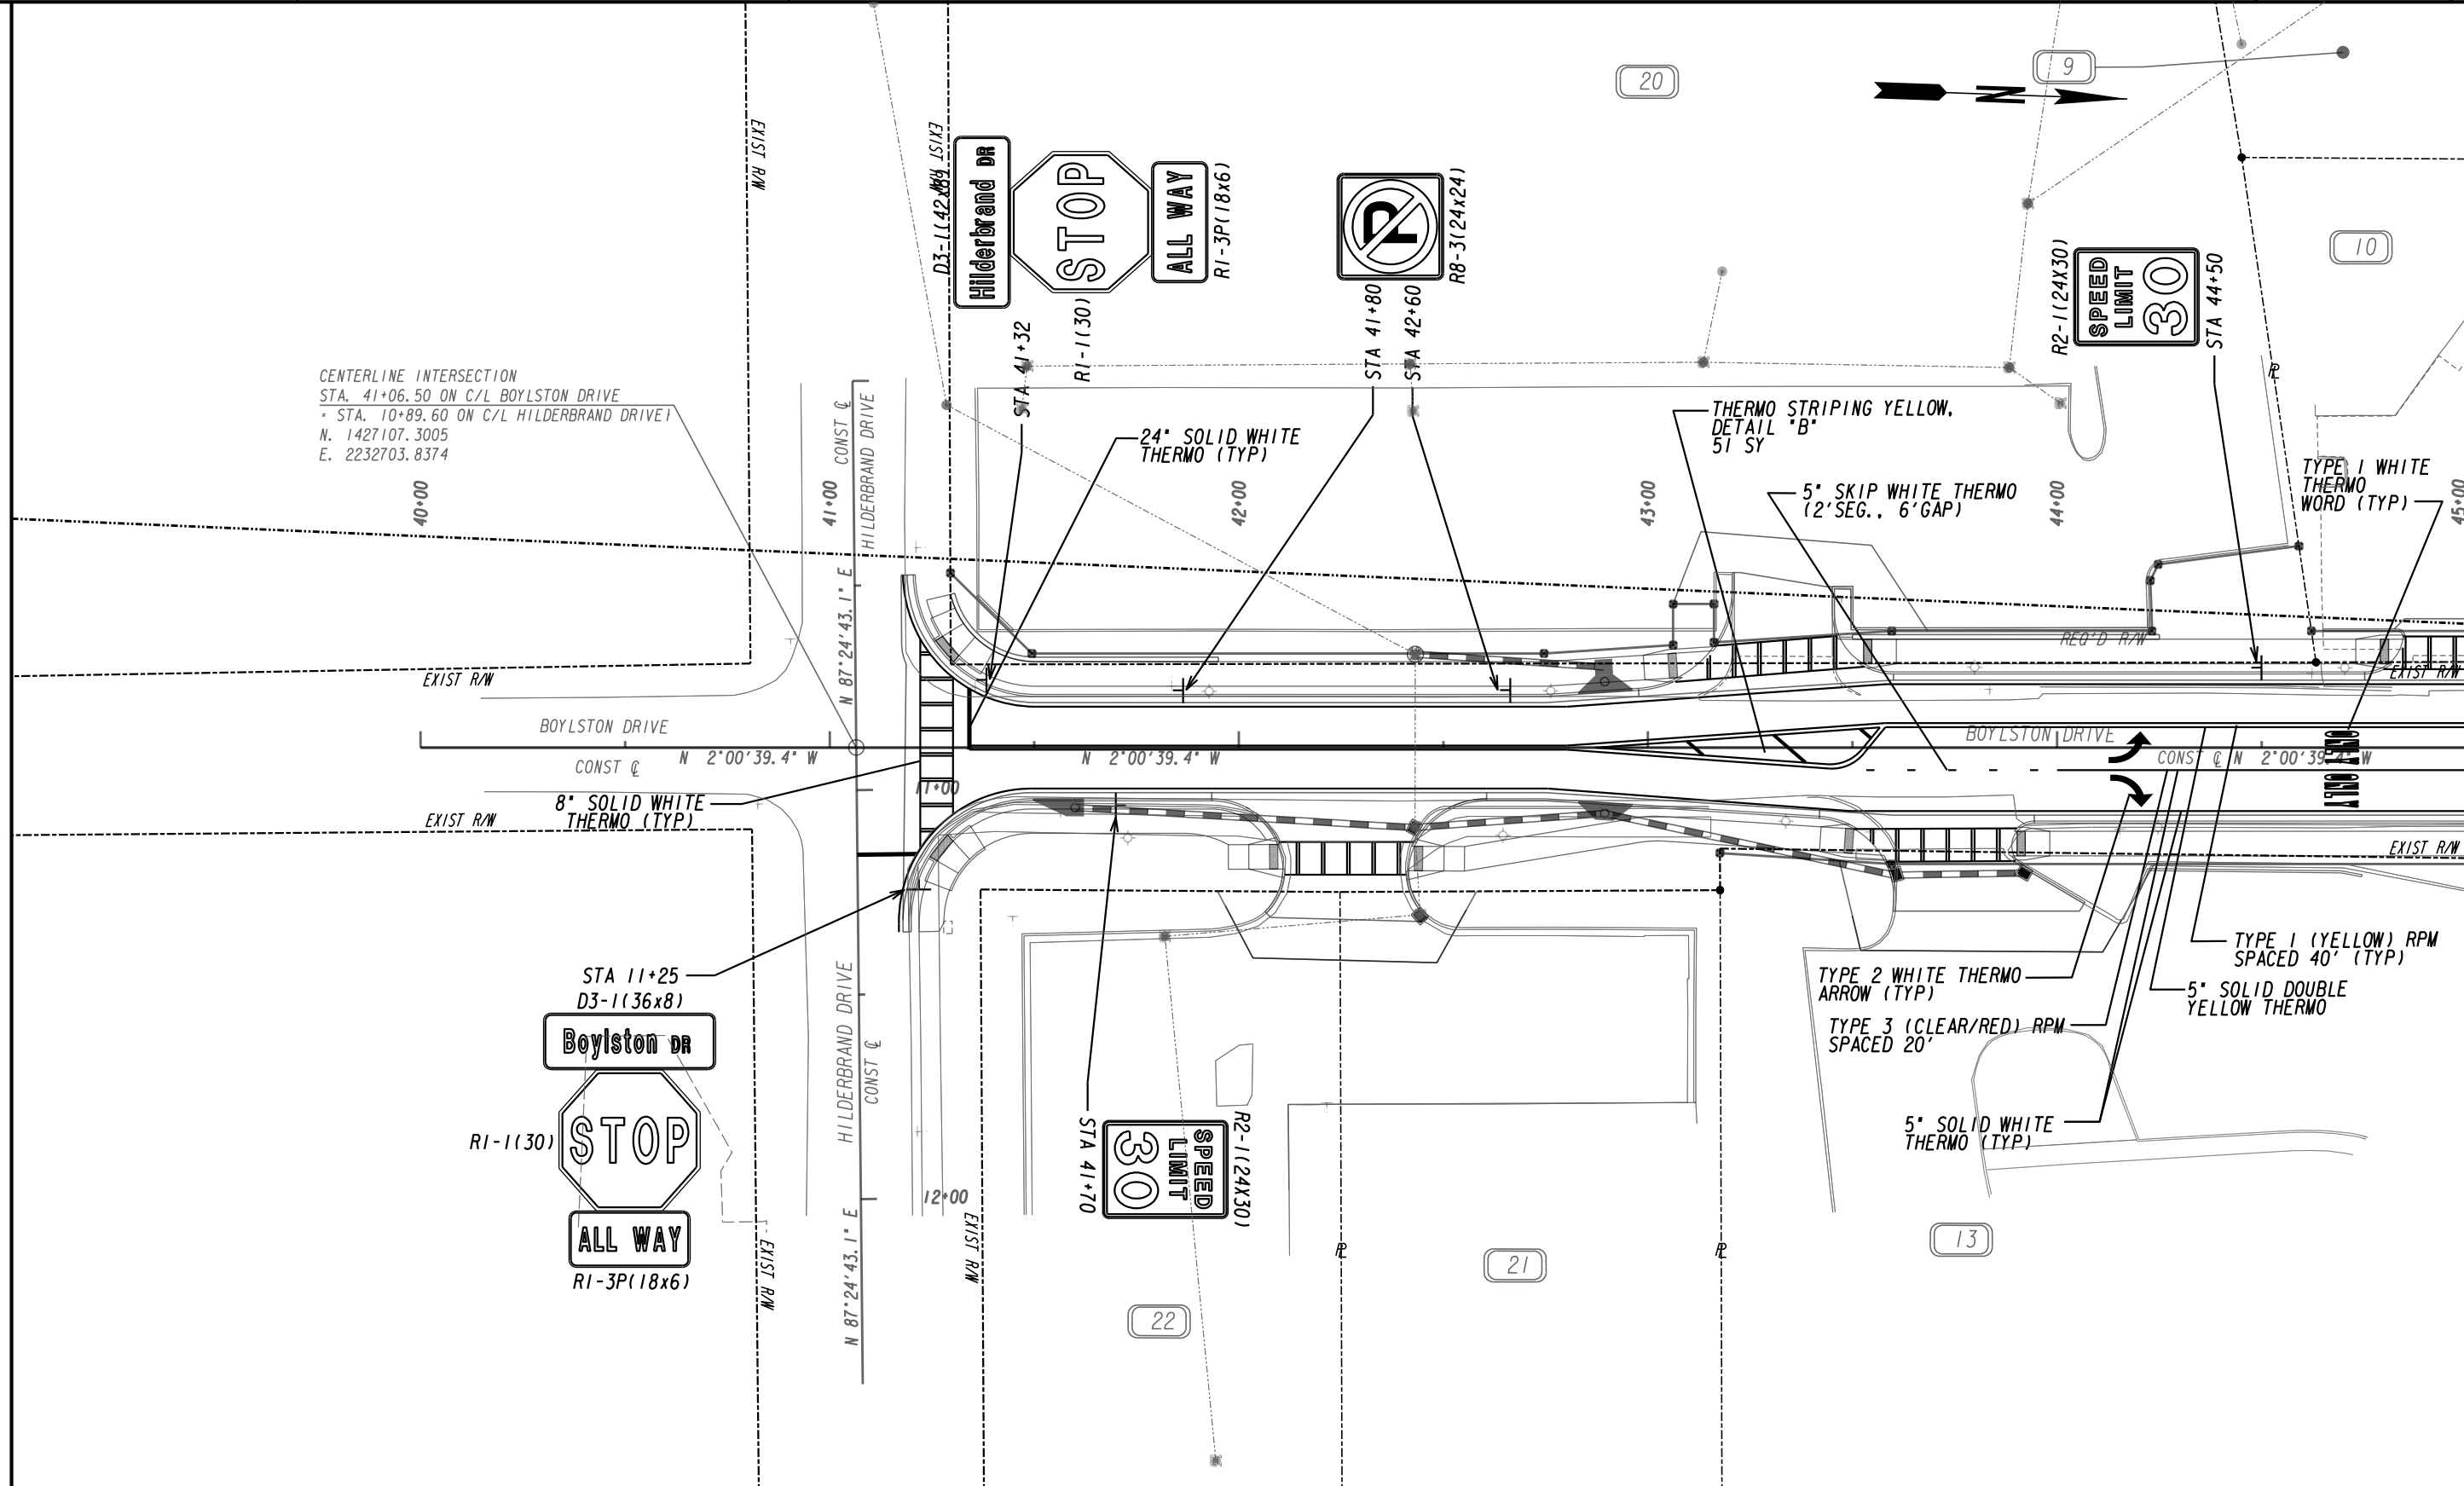

CENTERLINE INTERSECTION
 STA. 41+06.50 ON C/L BOYLSTON DRIVE
 STA. 10+89.60 ON C/L HILDERBRAND DRIVE
 N. 1427107.3005
 E. 2232703.8374


MATCH LINE STA. 45+00 DRAWING No. 26-0002

PROPERTY AND EXISTING R/W LINE
 REQUIRED R/W LINE
 CONSTRUCTION LIMITS
 EASEMENT FOR CONSTR
 & MAINTENANCE OF SLOPES
 EASEMENT FOR CONSTR OF SLOPES
 EASEMENT FOR CONSTR OF DRIVES

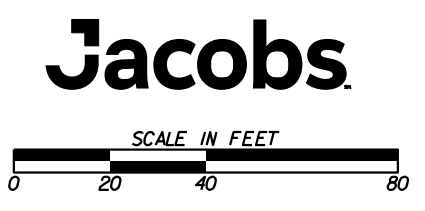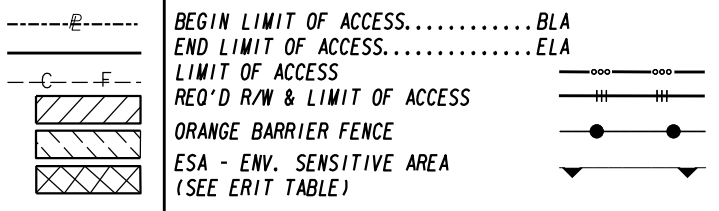

REVISION DATES	

SIGNING AND MARKING PLANS			
JOHNSON FERRY ROAD AND MOUNT VERNON HIGHWAY			
CHECKED:	DATE:	DRAWING No.	
BACKCHECKED:	DATE:	26-0010	
CORRECTED:	DATE:		
VERIFIED:	DATE:		

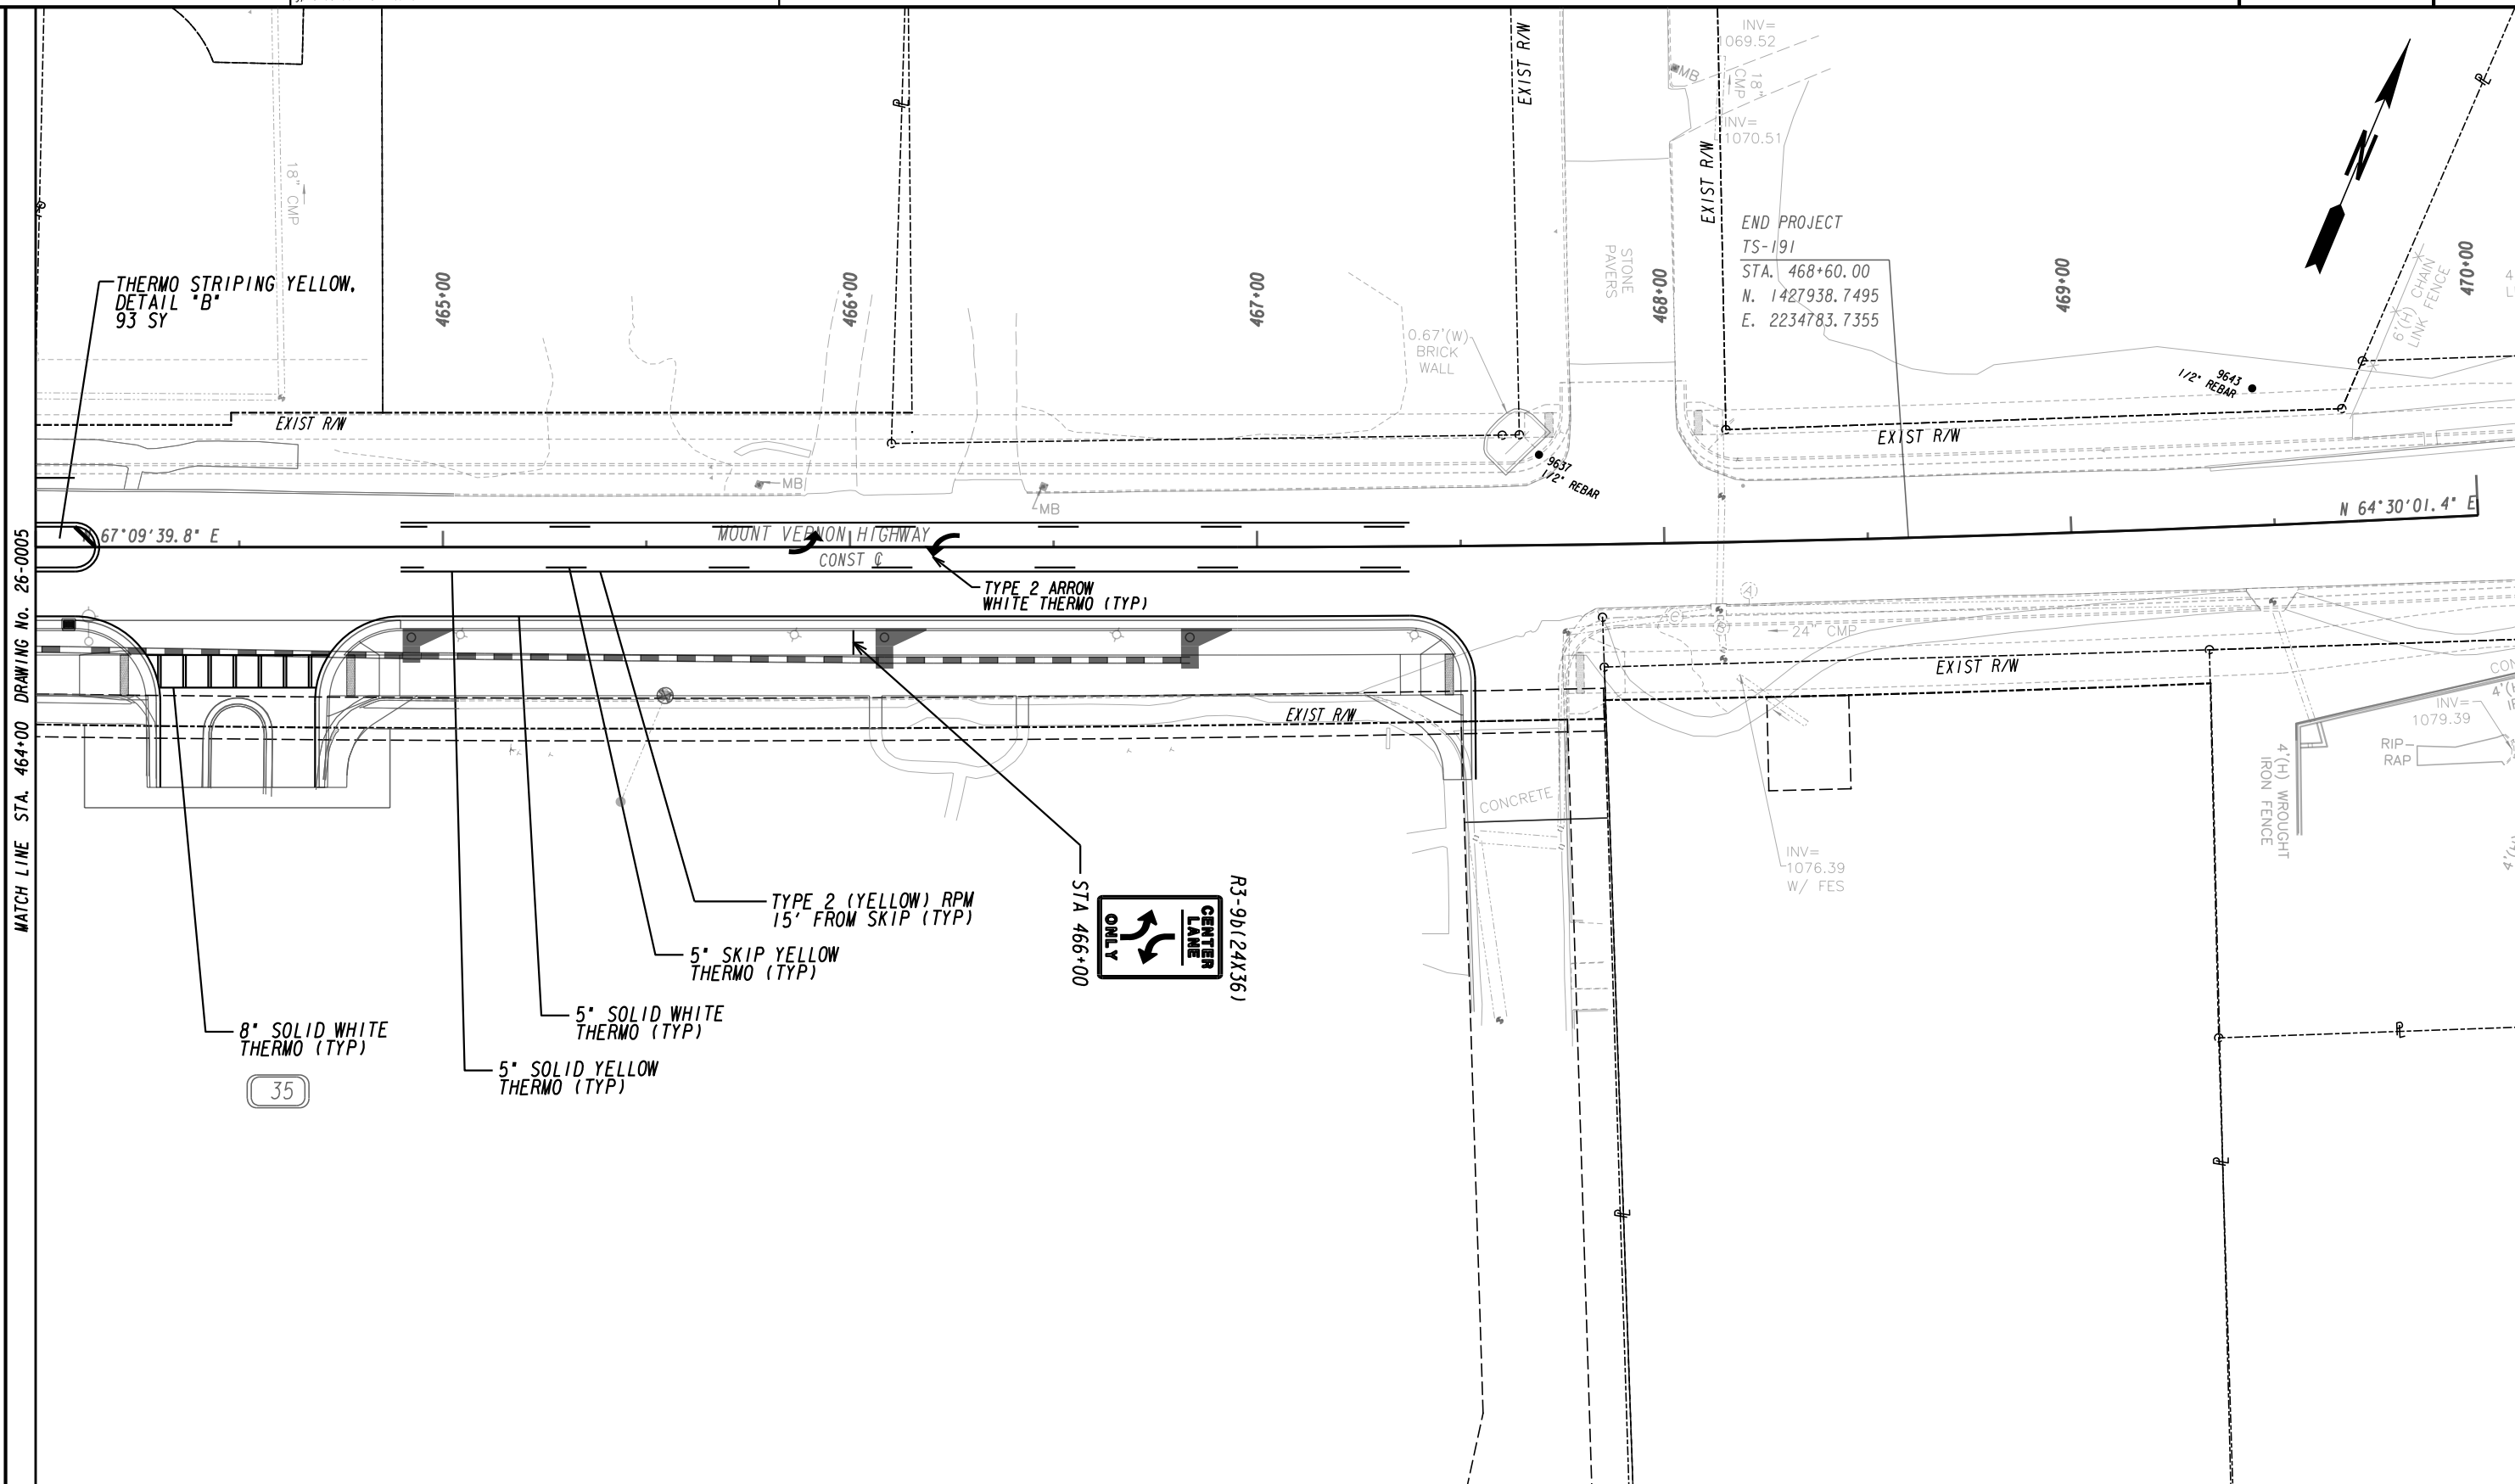


MATCH LINE STA. 464+00 DRAWING No. 26-0005

PROPERTY AND EXISTING R/W LINE	-----e-----
REQUIRED R/W LINE	-----
CONSTRUCTION LIMITS	---C---F---
EASEMENT FOR CONSTR & MAINTENANCE OF SLOPES	[Hatched Box]
EASEMENT FOR CONSTR OF SLOPES	[Hatched Box]
EASEMENT FOR CONSTR OF DRIVES	[Hatched Box]

BEGIN LIMIT OF ACCESS.....BLA	---o---o---
END LIMIT OF ACCESS.....ELA	--- --- ---
LIMIT OF ACCESS	--- --- ---
REQ'D R/W & LIMIT OF ACCESS	---●---●---
ORANGE BARRIER FENCE	---▲---▲---
ESA - ENV. SENSITIVE AREA (SEE ERIT TABLE)	---▲---▲---



SANDY SPRINGS
 GEORGIA


SCALE IN FEET
 0 20 40 60


REVISION DATES	

SIGNING AND MARKING PLANS
 JOHNSON FERRY ROAD
 AND MOUNT VERNON HIGHWAY


CHECKED:	DATE:	DRAWING No.
BACKCHECKED:	DATE:	26-0011
CORRECTED:	DATE:	
VERIFIED:	DATE:	

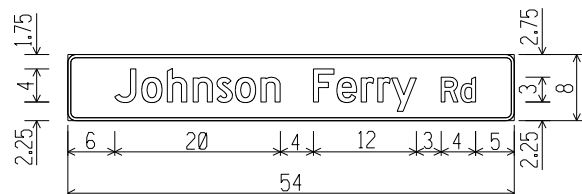


1" Radius, 0" Border, White on Green;
 "Johnson Ferry Rd", D 2K;

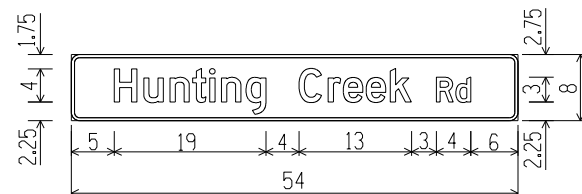


1" Radius, 0" Border, White on Green;
 "Hunting Creek Rd", D 2K;

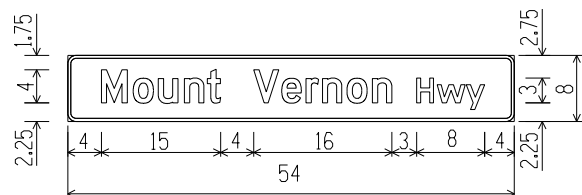


1" Radius, 0" Border, White on Green;
 "Mount Vernon Hwy", D 2K;

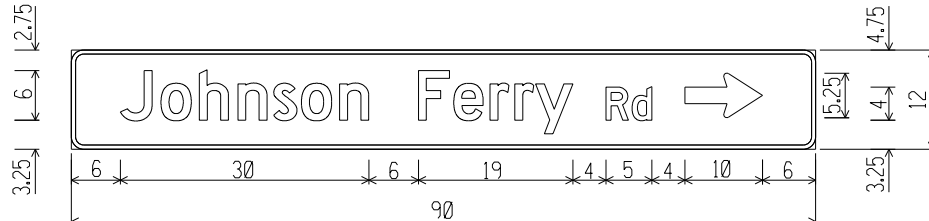


2" Radius, 1" Border, White on Green;
 "Johnson Ferry Rd", D 2K; Standard Arrow Custom 9" X 5' 0^{3/4} ;

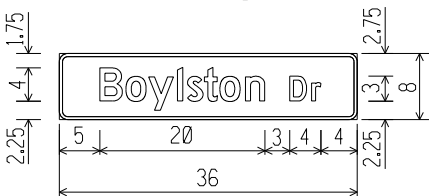


1" Radius, 0" Border, White on Green;
 "Boylston Dr", D 2K;

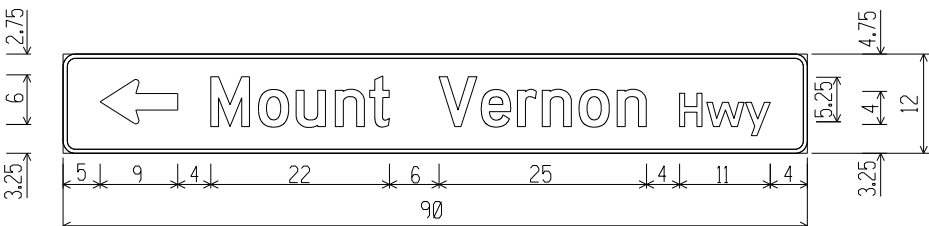

2" Radius, 1" Border, White on Green;
 Standard Arrow Custom 9" X 5' 180^{3/4} ;
 "Mount Vernon Hwy", D 2K;

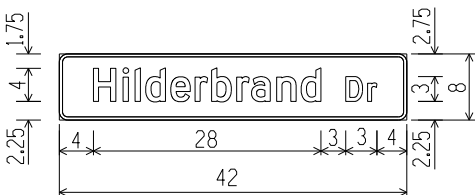

1" Radius, 0" Border, White on Green;
 "Hilderbrand Dr", D 2K;

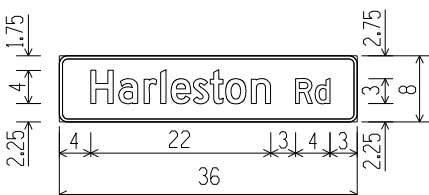

1" Radius, 0" Border, White on Green;
 "Harleston Rd", D 2K;



SANDY SPRINGS
 GEORGIA

Jacobs

REVISION DATES

NO.	DATE	DESCRIPTION

SIGNING AND MARKING PLANS
 JOHNSON FERRY ROAD
 AND MOUNT VERNON HIGHWAY

CHECKED:	DATE:	DRAWING No.
BACKCHECKED:	DATE:	26-0012
CORRECTED:	DATE:	
VERIFIED:	DATE:	