


MATCH LINE STA. 463+50.00 DRAWING No. 13-0002

PROPERTY AND EXISTING R/W LINE
 REQUIRED R/W LINE
 CONSTRUCTION LIMITS
 EASEMENT FOR CONSTR
 & MAINTENANCE OF SLOPES
 EASEMENT FOR CONSTR OF SLOPES
 EASEMENT FOR CONSTR OF DRIVES

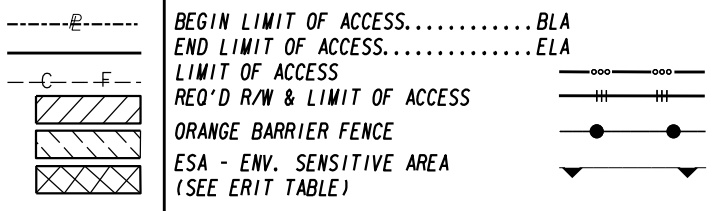

KCI TECHNOLOGIES
 ENGINEERS
 PLANNERS
 SCIENTISTS
 CONSTRUCTION MANAGERS
 2160 Satellite Boulevard
 Suite 130
 Duluth, GA 30097
 Phone: 678-990-6200
 Fax: 678-990-6222
 www.kci.com


SCALE IN FEET
 0 20 40 80



REVISION DATES	

**CONSTRUCTION PLAN
 MOUNT VERNON HIGHWAY MULTIUSE PATH
 MOUNT VERNON HIGHWAY**

CHECKED:	DATE:	DRAWING No. 13-0001
BACKCHECKED:	DATE:	
CORRECTED:	DATE:	
VERIFIED:	DATE:	

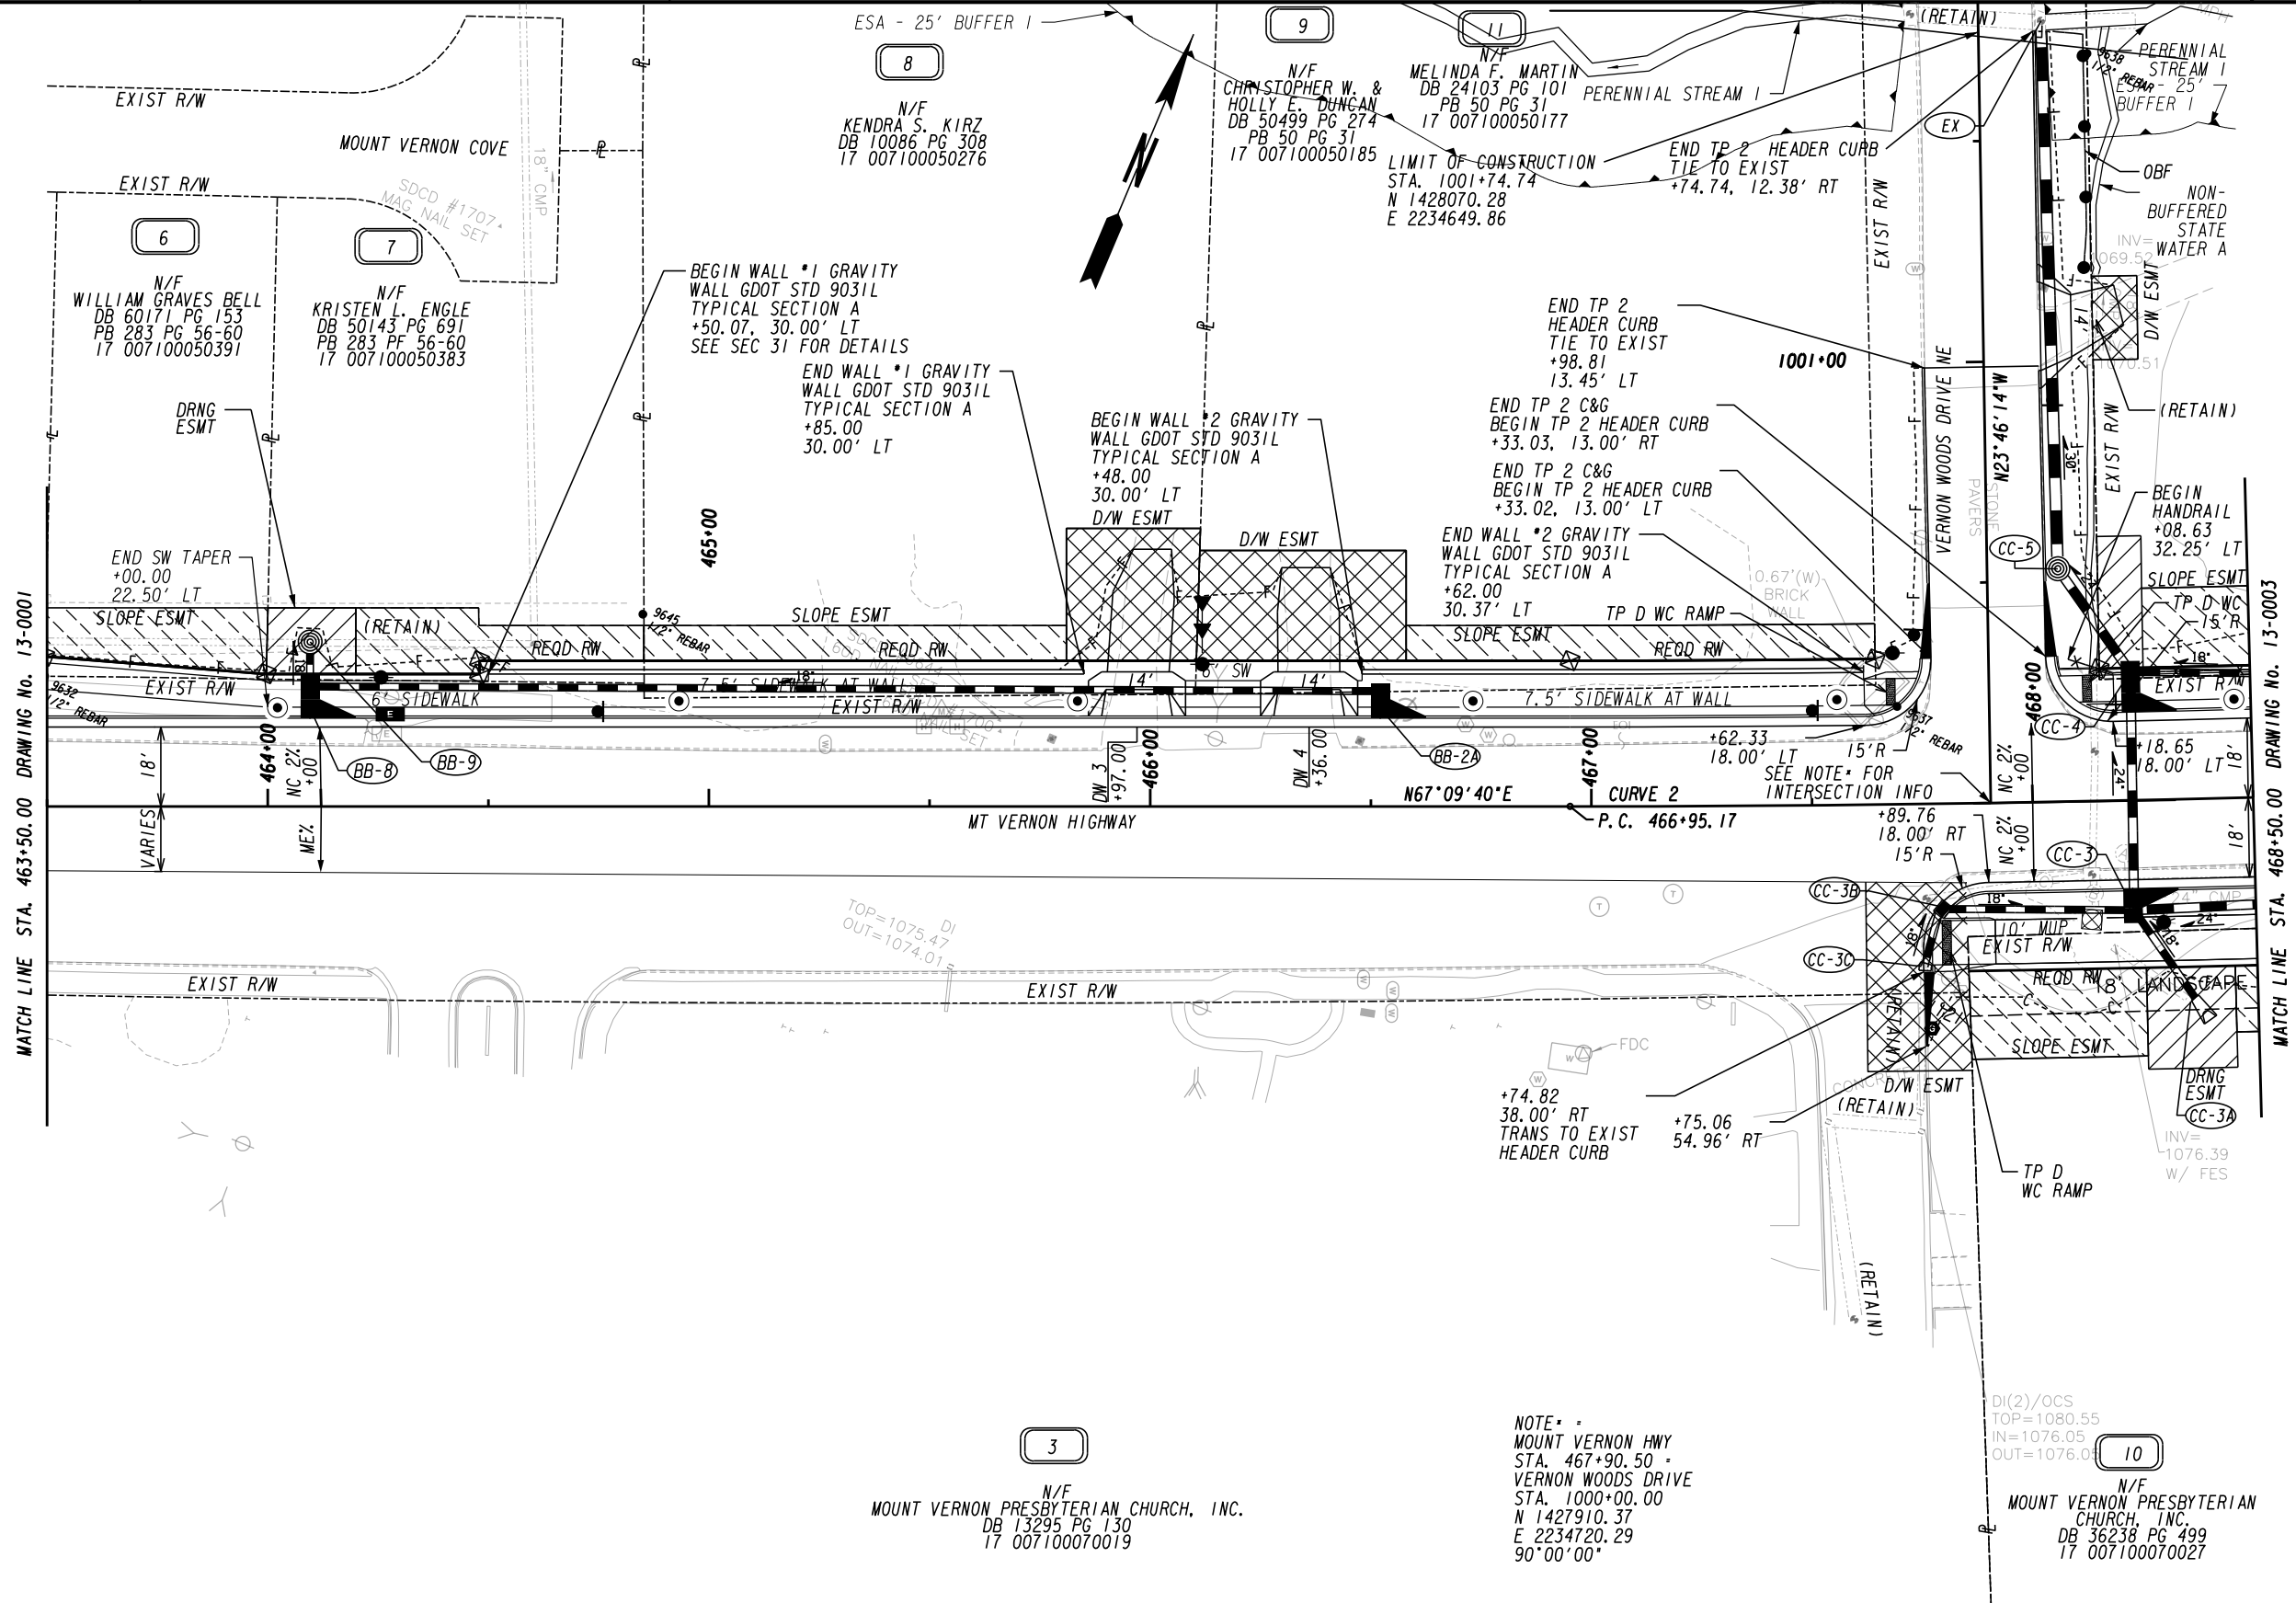

MATCH LINE STA. 463+50.00 DRAWING No. 13-0001

MATCH LINE STA. 468+50.00 DRAWING No. 13-0003

3
N/F
MOUNT VERNON PRESBYTERIAN CHURCH, INC.
DB 13295 PG 130
17 007100070019

NOTE:
MOUNT VERNON HWY
STA. 467+90.50 -
VERNON WOODS DRIVE
STA. 1000+00.00
N 1427910.37
E 2234720.29
90°00'00"

DI(2)/OCS
TOP=1080.55
IN=1076.05
OUT=1076.05
10
N/F
MOUNT VERNON PRESBYTERIAN
CHURCH, INC.
DB 36238 PG 499
17 007100070027

PROPERTY AND EXISTING R/W LINE
REQUIRED R/W LINE
CONSTRUCTION LIMITS
EASEMENT FOR CONSTR
& MAINTENANCE OF SLOPES
EASEMENT FOR CONSTR OF SLOPES
EASEMENT FOR CONSTR OF DRIVES

-----e-----
-----c-----
-----f-----
BEGIN LIMIT OF ACCESS.....BLA
END LIMIT OF ACCESS.....ELA
LIMIT OF ACCESS
REQ'D R/W & LIMIT OF ACCESS
ORANGE BARRIER FENCE
ESA - ENV. SENSITIVE AREA
(SEE ERIT TABLE)


ENGINEERS
PLANNERS
SCIENTISTS
CONSTRUCTION MANAGERS
KCI
TECHNOLOGIES
2160 Satellite Boulevard
Suite 130
Duluth, GA 30097
Phone: 678-990-6200
Fax: 678-990-6222
www.kci.com
SCALE IN FEET
0 20 40 80

SANDY SPRINGS
PROJECT FUNDED BY
T-SPLOST
IN COOPERATION WITH FULTON COUNTY
SANDY SPRINGS
GEORGIA

REVISION DATES	

CONSTRUCTION PLAN
MOUNT VERNON HIGHWAY MULTIUSE PATH
MOUNT VERNON HIGHWAY

CHECKED:	DATE:	DRAWING No. 13-0002
BACKCHECKED:	DATE:	
VERIFIED:	DATE:	

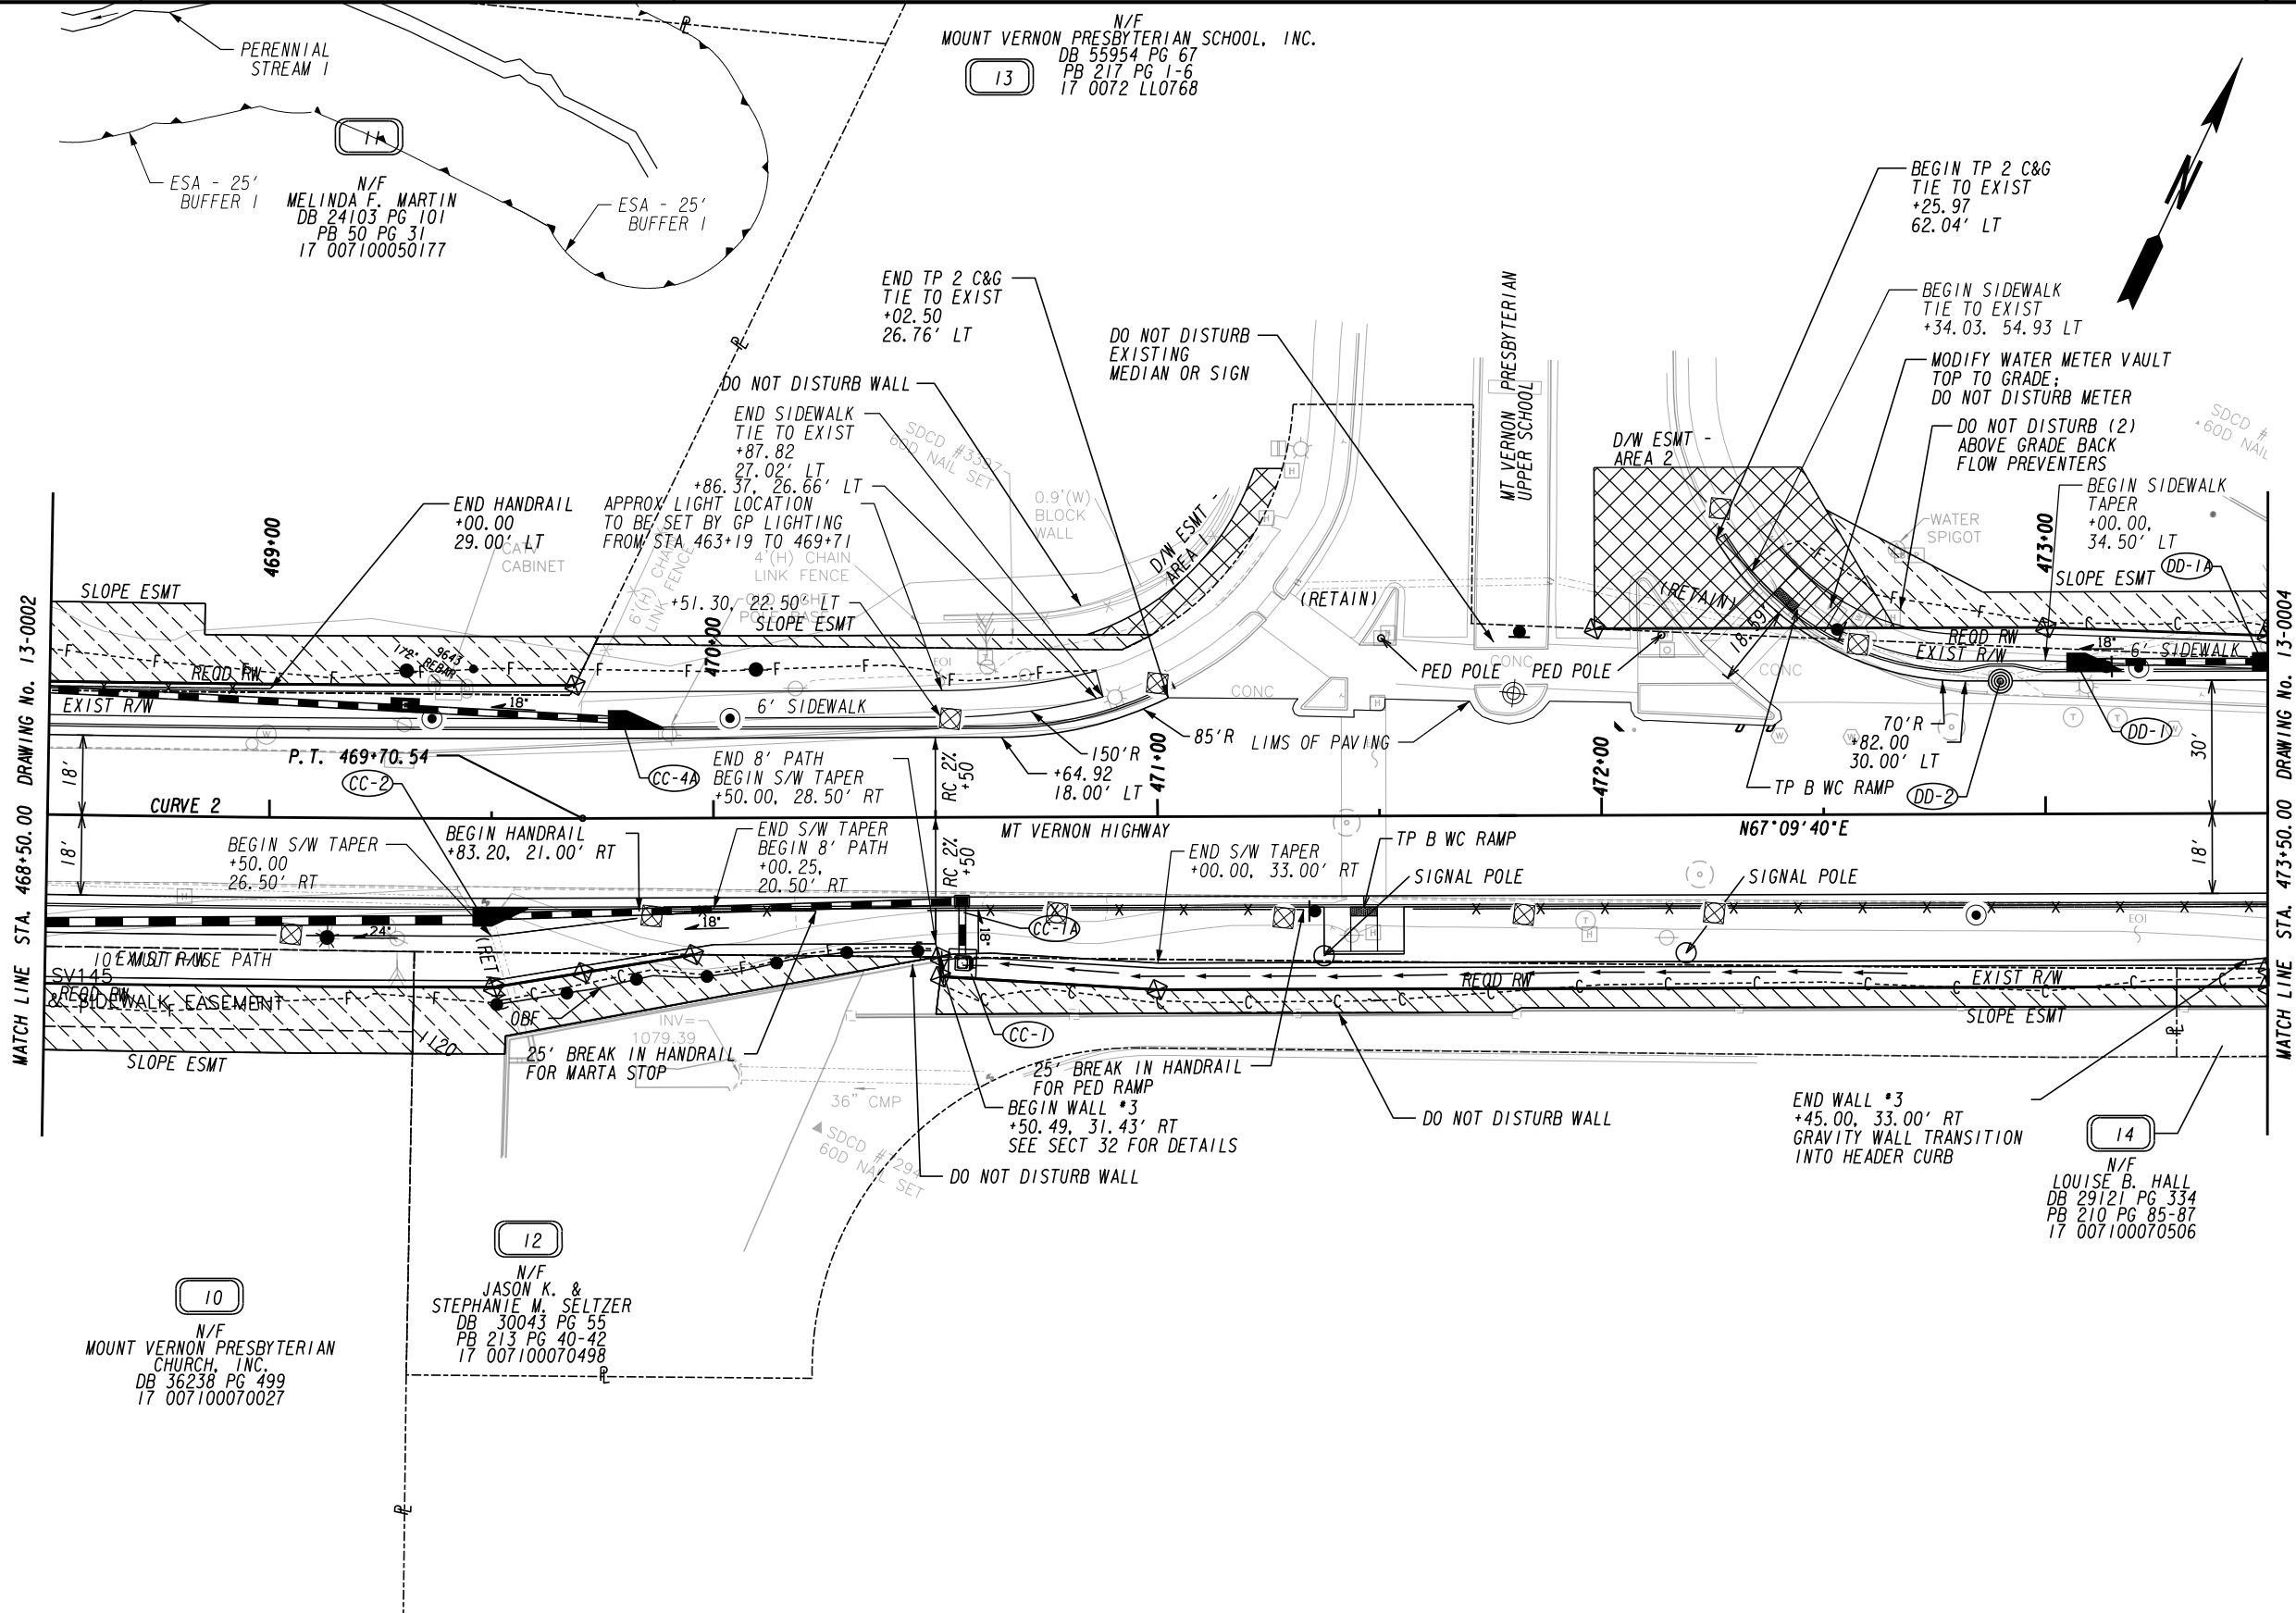

PROPERTY AND EXISTING R/W LINE	---
REQUIRED R/W LINE	---
CONSTRUCTION LIMITS	---
EASEMENT FOR CONSTR & MAINTENANCE OF SLOPES	▨
EASEMENT FOR CONSTR OF SLOPES	▩
EASEMENT FOR CONSTR OF DRIVES	▧

BEGIN LIMIT OF ACCESS.....BLA	---
END LIMIT OF ACCESS.....ELA	---
LIMIT OF ACCESS	---
REQ'D R/W & LIMIT OF ACCESS	---
ORANGE BARRIER FENCE	---
ESA - ENV. SENSITIVE AREA (SEE ERIT TABLE)	---

ENGINEERS
PLANNERS
SCIENTISTS
CONSTRUCTION MANAGERS

KCI
TECHNOLOGIES

2160 Satellite Boulevard
Suite 130
Duluth, GA 30097
Phone: 678-990-6200
Fax: 678-990-6222
www.kci.com

SCALE IN FEET


SANDY SPRINGS
GEORGIA

PROJECT FUNDED BY
T-SPLOST
IN COOPERATION WITH FULTON COUNTY

REVISION DATES	

CONSTRUCTION PLAN
MOUNT VERNON HIGHWAY MULTIUSE PATH

CHECKED:	DATE:	DRAWING No. 13-0003
BACKCHECKED:	DATE:	
CORRECTED:	DATE:	
VERIFIED:	DATE:	

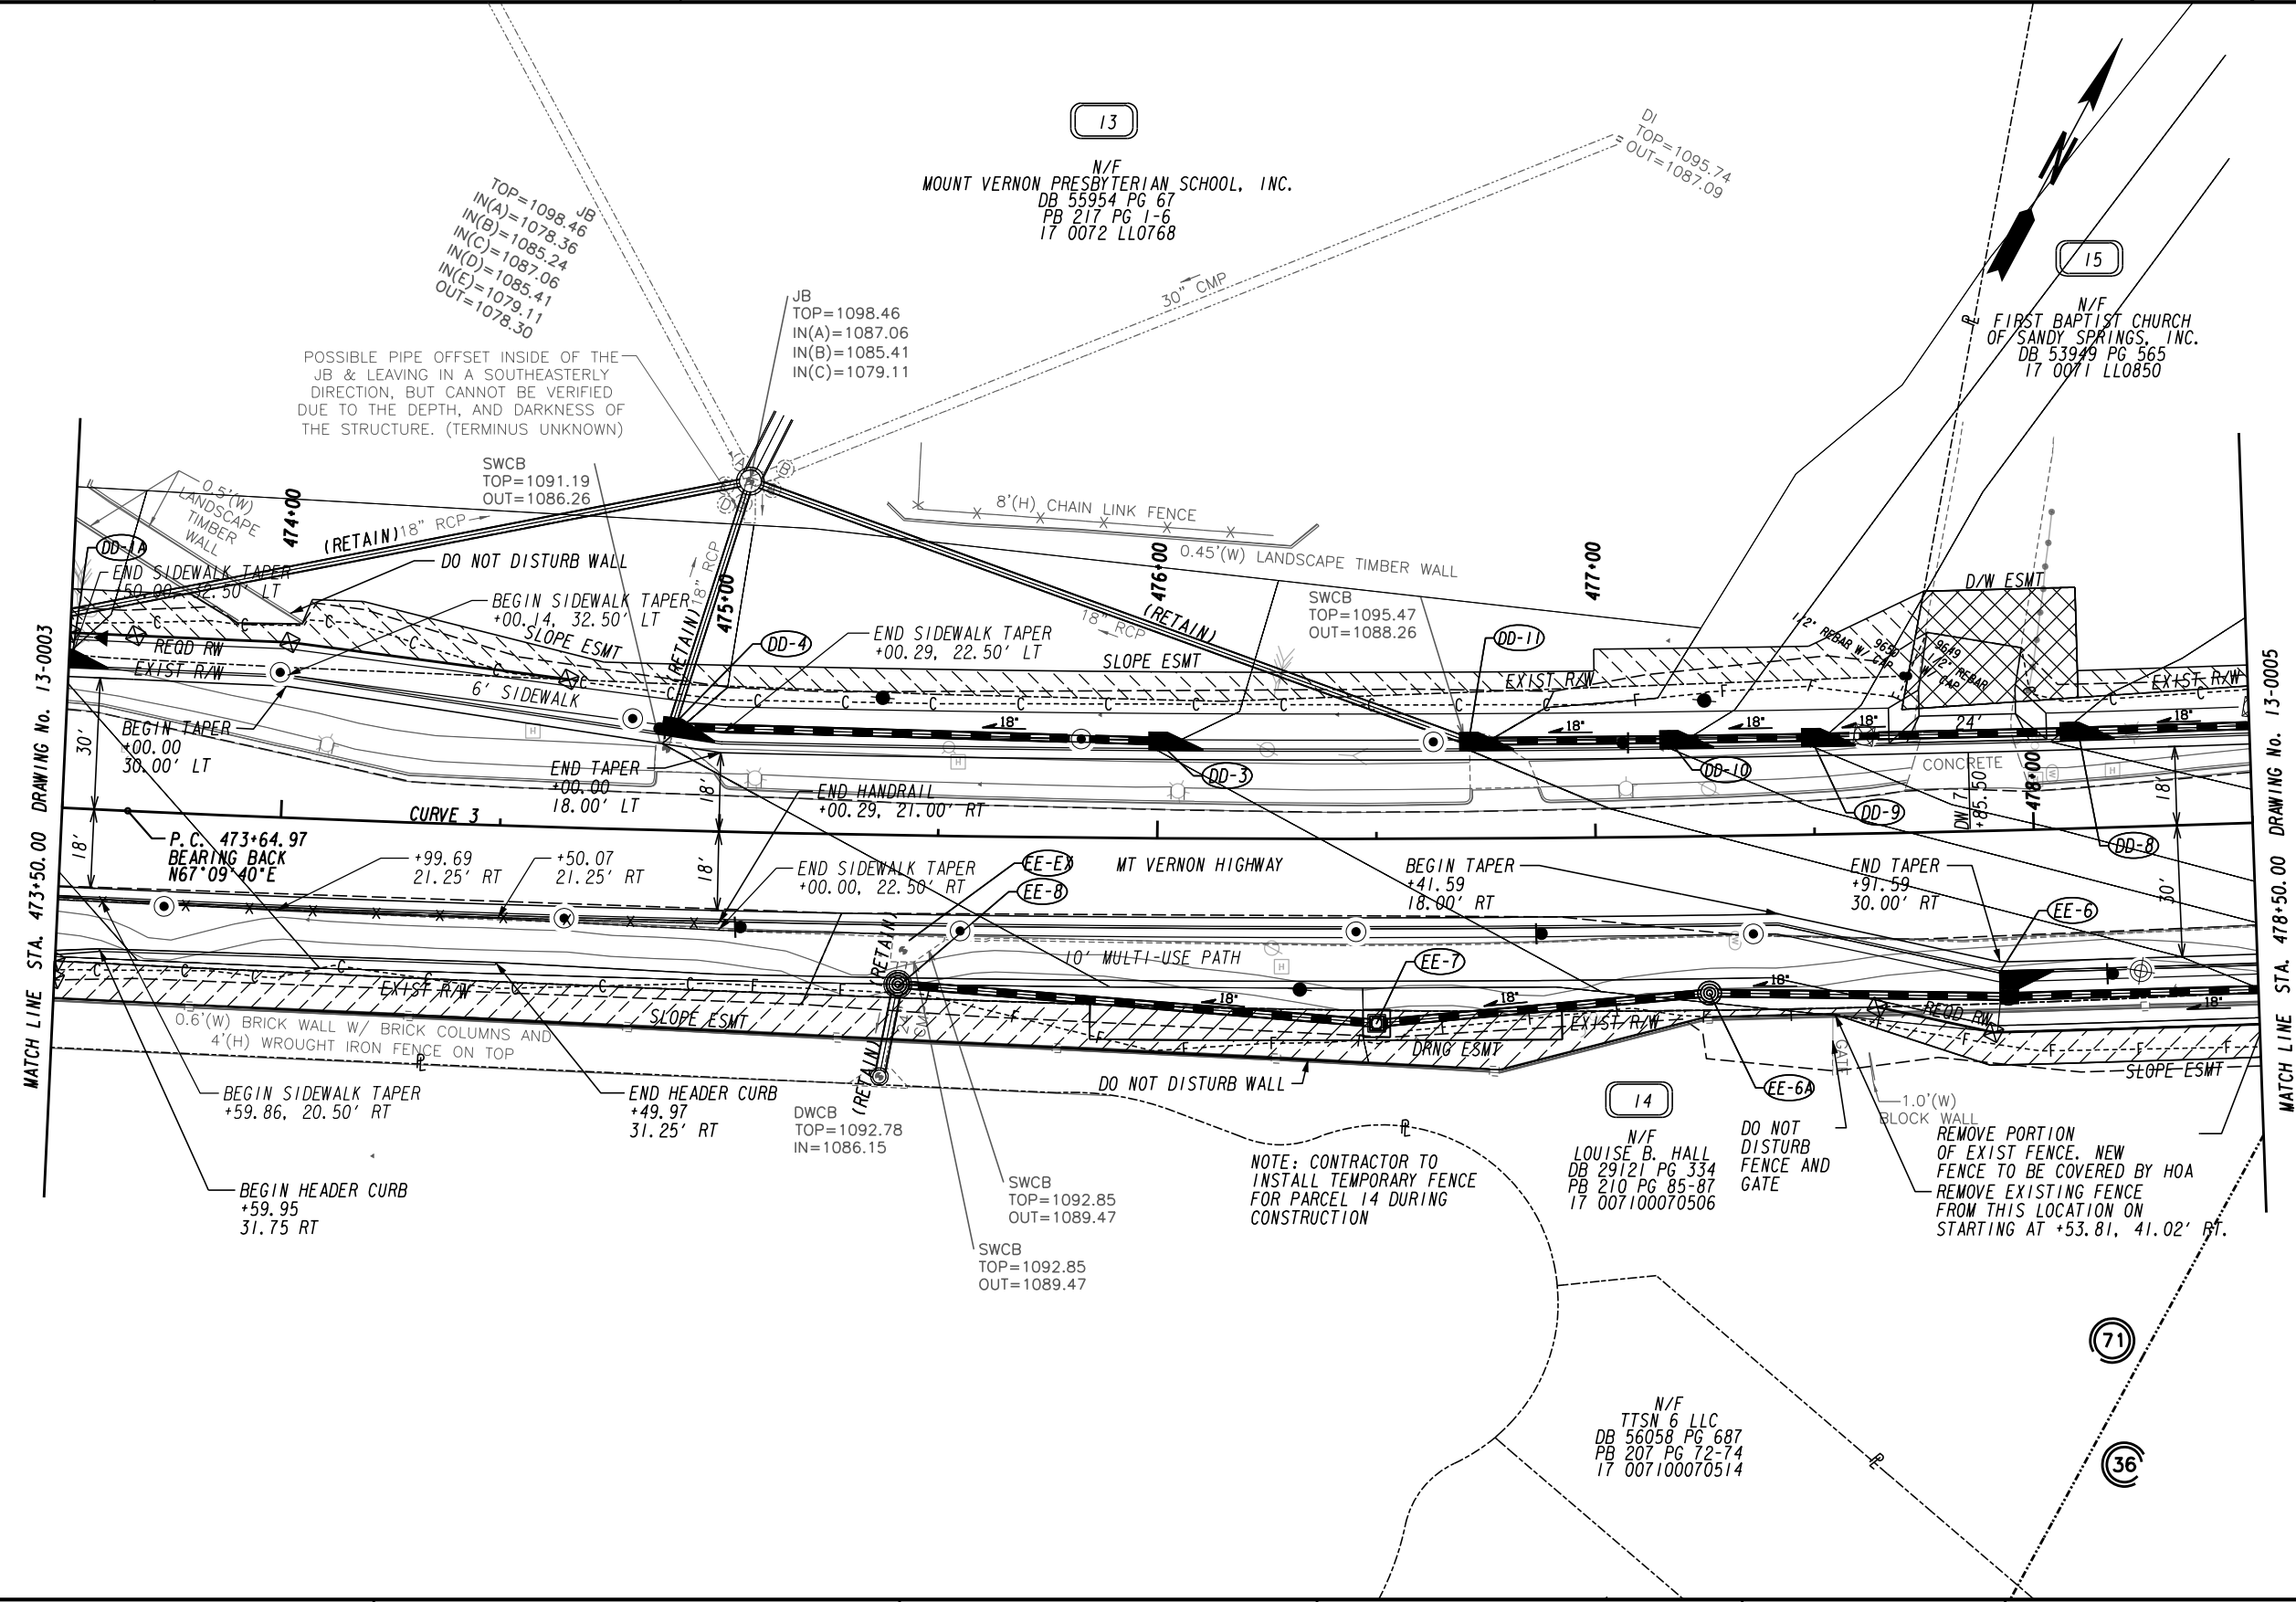

MATCH LINE STA. 473+50.00 DRAWING No. 13-0003

MATCH LINE STA. 478+50.00 DRAWING No. 13-0005

N/F
MOUNT VERNON PRESBYTERIAN SCHOOL, INC.
DB 55954 PG 67
PB 217 PG 1-6
17 0072 LLO768

N/F
FIRST BAPTIST CHURCH
OF SANDY SPRINGS, INC.
DB 53949 PG 565
17 0071 LLO850

N/F
LOUISE B. HALL
DB 29121 PG 334
PB 210 PG 85-87
17 007100070506

N/F
TTSN 6 LLC
DB 56058 PG 687
PB 207 PG 72-74
17 007100070514

NOTE: CONTRACTOR TO
INSTALL TEMPORARY FENCE
FOR PARCEL 14 DURING
CONSTRUCTION

POSSIBLE PIPE OFFSET INSIDE OF THE
JB & LEAVING IN A SOUTHEASTERLY
DIRECTION, BUT CANNOT BE VERIFIED
DUE TO THE DEPTH, AND DARKNESS OF
THE STRUCTURE. (TERMINUS UNKNOWN)

PROPERTY AND EXISTING R/W LINE	-----e-----
REQUIRED R/W LINE	-----c-----
CONSTRUCTION LIMITS	-----f-----
EASEMENT FOR CONSTR	[Hatched Box]
& MAINTENANCE OF SLOPES	[Diagonal Lines Box]
EASEMENT FOR CONSTR OF SLOPES	[Cross-hatched Box]
EASEMENT FOR CONSTR OF DRIVES	[X-hatched Box]

BEGIN LIMIT OF ACCESS.....BLA	---o---o---
END LIMIT OF ACCESS.....ELA	---iii---iii---
LIMIT OF ACCESS	---●---●---
REQ'D R/W & LIMIT OF ACCESS	---▲---▲---
ORANGE BARRIER FENCE	[Orange Line]
ESA - ENV. SENSITIVE AREA (SEE ERIT TABLE)	[Dashed Line]

ENGINEERS
PLANNERS
SCIENTISTS
CONSTRUCTION MANAGERS

KCI
TECHNOLOGIES

2160 Satellite Boulevard
Suite 130
Duluth, GA 30097
Phone: 678-990-6200
Fax: 678-990-6222
www.kci.com

SCALE IN FEET


SANDY SPRINGS
PROJECT FUNDED BY
T-SPLOST
IN COOPERATION WITH FULTON COUNTY

SANDY SPRINGS
GEORGIA

REVISION DATES	

CONSTRUCTION PLAN
MOUNT VERNON HIGHWAY MULTIUSE PATH

CHECKED:	DATE:	DRAWING No. 13-0004
BACKCHECKED:	DATE:	
CORRECTED:	DATE:	
VERIFIED:	DATE:	

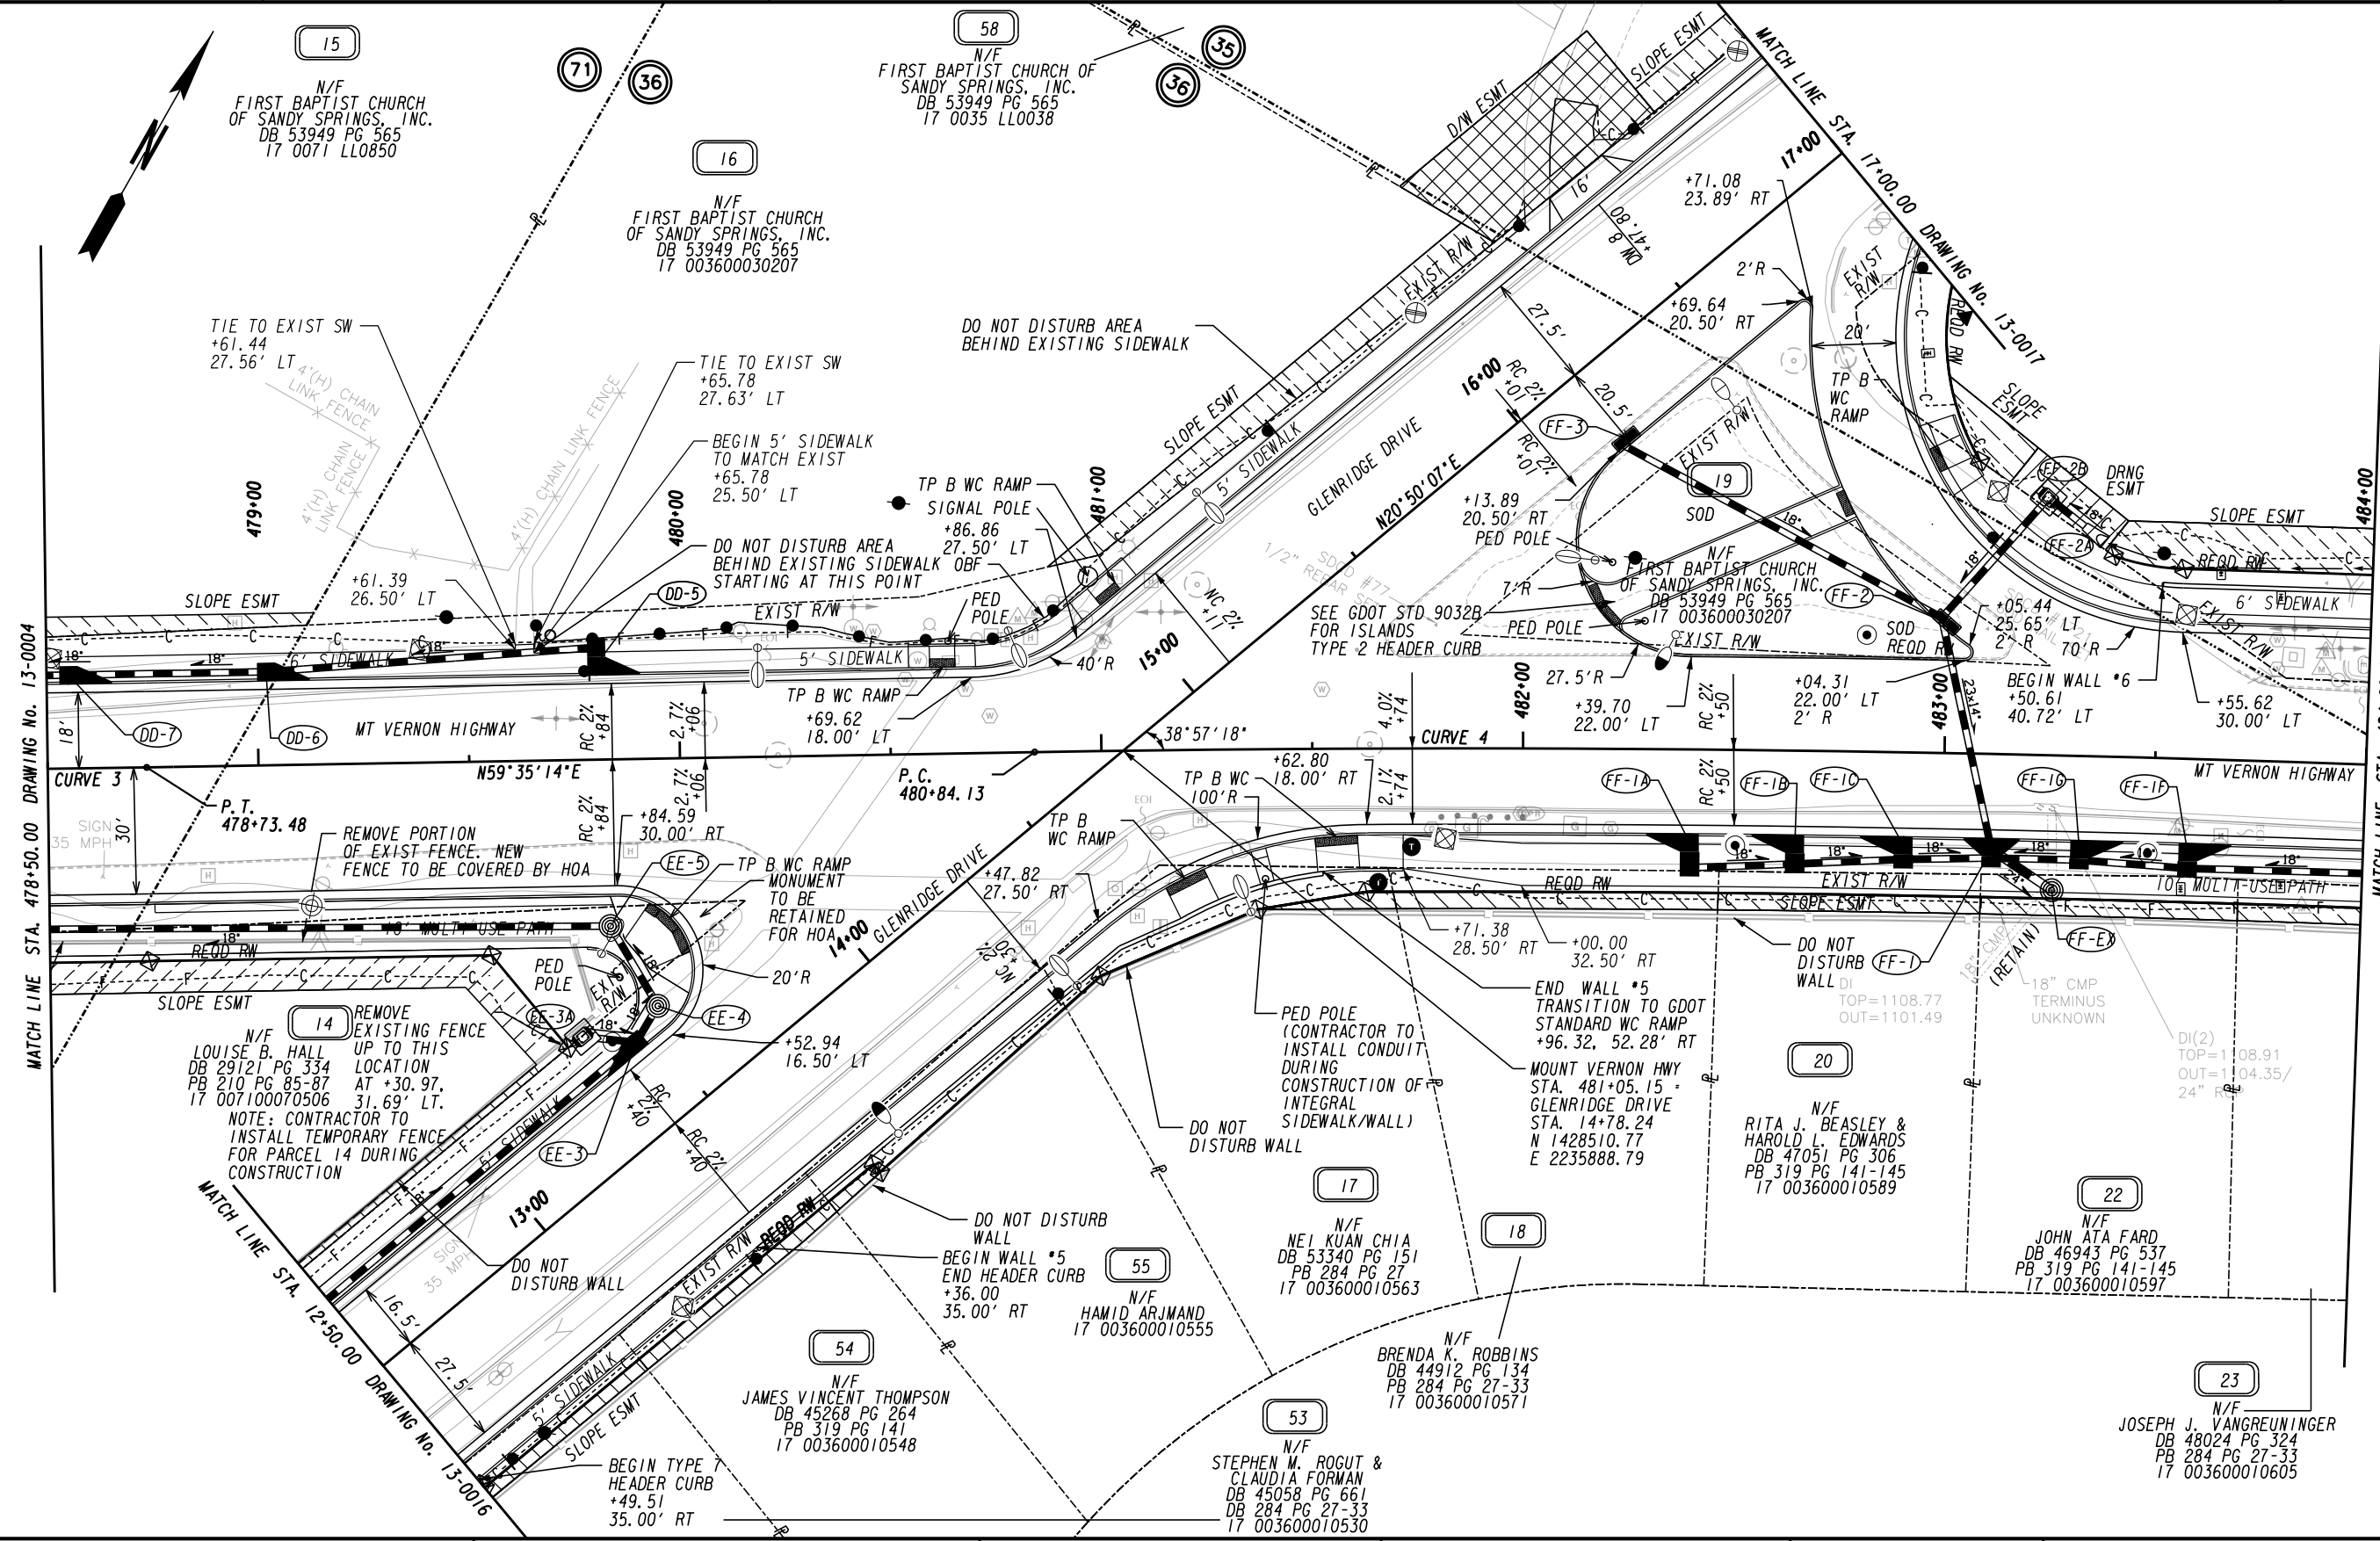

PROPERTY AND EXISTING R/W LINE	---
REQUIRED R/W LINE	---
CONSTRUCTION LIMITS	---
EASEMENT FOR CONSTR & MAINTENANCE OF SLOPES	---
EASEMENT FOR CONSTR OF SLOPES	---
EASEMENT FOR CONSTR OF DRIVES	---

BEGIN LIMIT OF ACCESS.....BLA	---
END LIMIT OF ACCESS.....ELA	---
LIMIT OF ACCESS	---
REQ'D R/W & LIMIT OF ACCESS	---
ORANGE BARRIER FENCE	---
ESA - ENV. SENSITIVE AREA (SEE ERIT TABLE)	---

ENGINEERS
PLANNERS
SCIENTISTS
CONSTRUCTION MANAGERS

KCI
TECHNOLOGIES

2160 Satellite Boulevard
Suite 130
Duluth, GA 30097
Phone: 678-990-6200
Fax: 678-990-6222
www.kci.com

SCALE IN FEET

0 20 40 80

SANDY SPRINGS
GEORGIA


PROJECT FUNDED BY
T-SPLOST
IN COOPERATION WITH FULTON COUNTY

SANDY SPRINGS
GEORGIA

REVISION DATES	

CONSTRUCTION PLAN
MOUNT VERNON HIGHWAY MULTIUSE PATH

CHECKED:	DATE:	DRAWING No. 13-0005
BACKCHECKED:	DATE:	
CORRECTED:	DATE:	
VERIFIED:	DATE:	

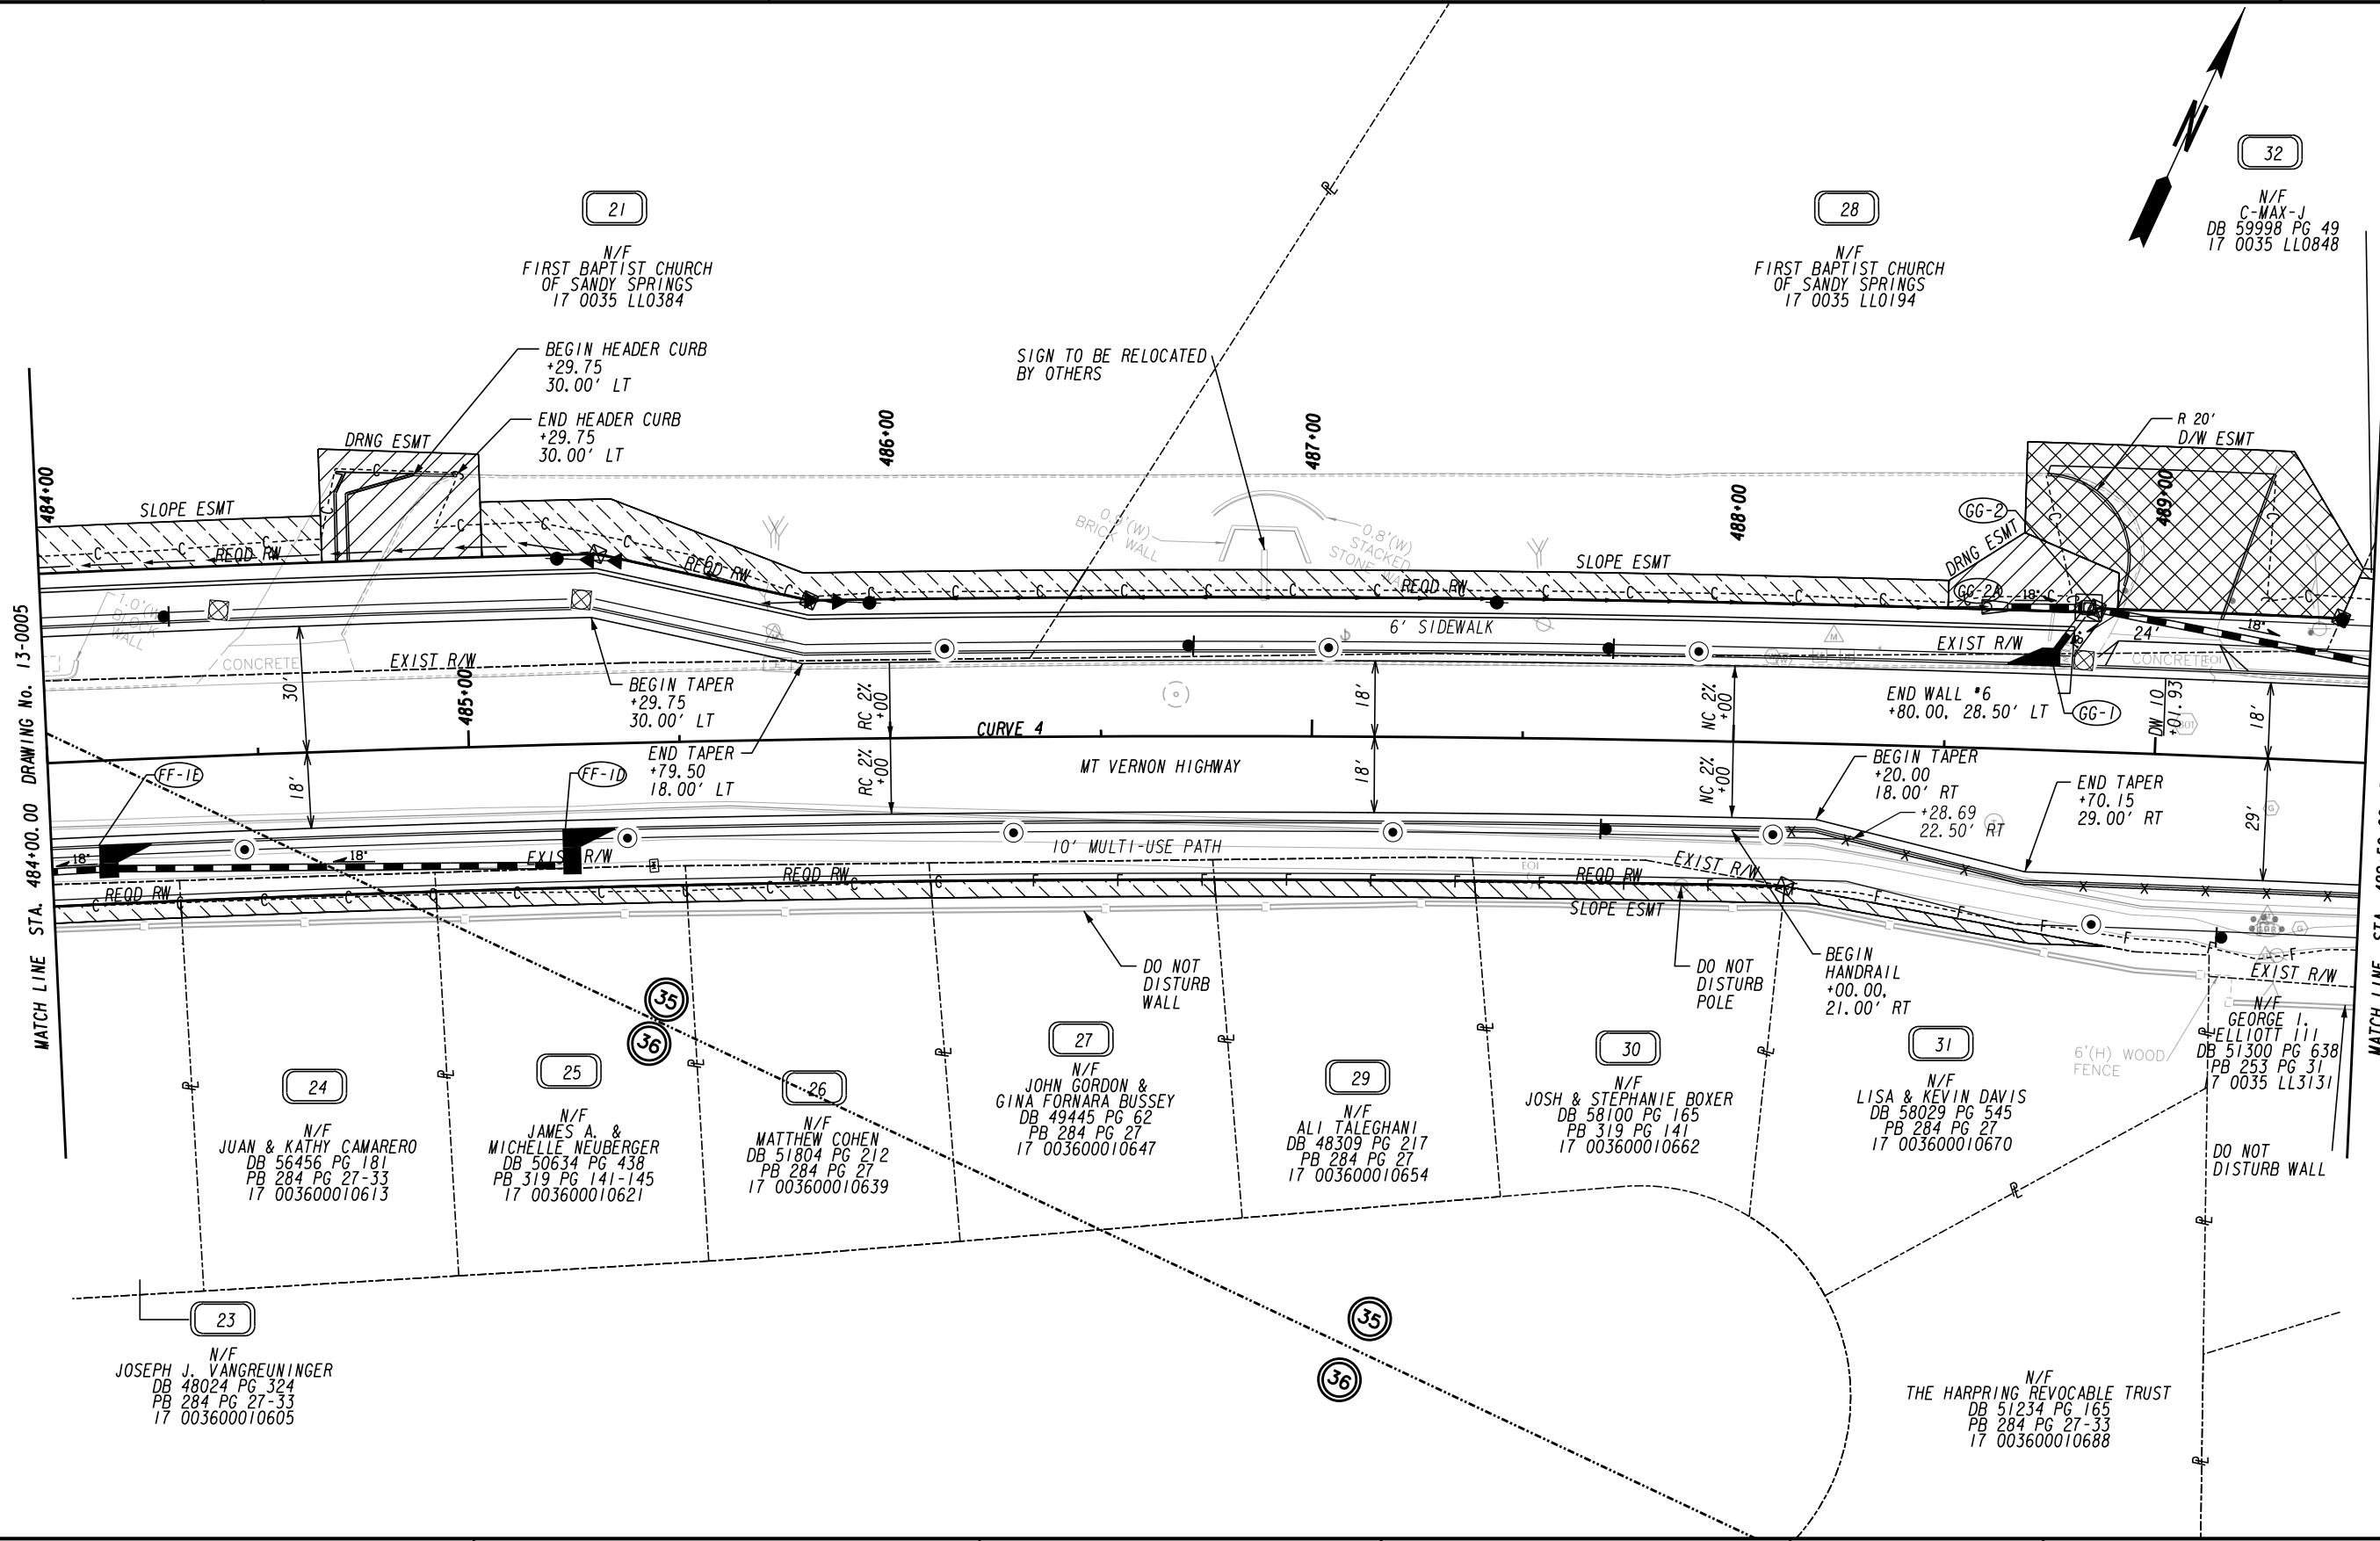

PROPERTY AND EXISTING R/W LINE
 REQUIRED R/W LINE
 CONSTRUCTION LIMITS
 EASEMENT FOR CONSTR
 & MAINTENANCE OF SLOPES
 EASEMENT FOR CONSTR OF SLOPES
 EASEMENT FOR CONSTR OF DRIVES

---e--- BEGIN LIMIT OF ACCESS.....BLA
 ---f--- END LIMIT OF ACCESS.....ELA
 ---c--- LIMIT OF ACCESS
 ---f--- REQ'D R/W & LIMIT OF ACCESS
 [Hatched Box] ORANGE BARRIER FENCE
 [Dotted Box] ESA - ENV. SENSITIVE AREA
 (SEE ERIT TABLE)


KCI TECHNOLOGIES
 ENGINEERS
 PLANNERS
 SCIENTISTS
 CONSTRUCTION MANAGERS
 2160 Satellite Boulevard
 Suite 130
 Duluth, GA 30097
 Phone: 678-990-6200
 Fax: 678-990-6222
 www.kci.com
SCALE IN FEET
 0 20 40 80

SANDY SPRINGS
 PROJECT FUNDED BY
T-SPLOST
 IN COOPERATION WITH FULTON COUNTY
SANDY SPRINGS
 GEORGIA

REVISION DATES	

CONSTRUCTION PLAN
MOUNT VERNON HIGHWAY MULTIUSE PATH
MOUNT VERNON HIGHWAY

CHECKED:	DATE:	DRAWING No. 13-0006
BACKCHECKED:	DATE:	
CORRECTED:	DATE:	
VERIFIED:	DATE:	

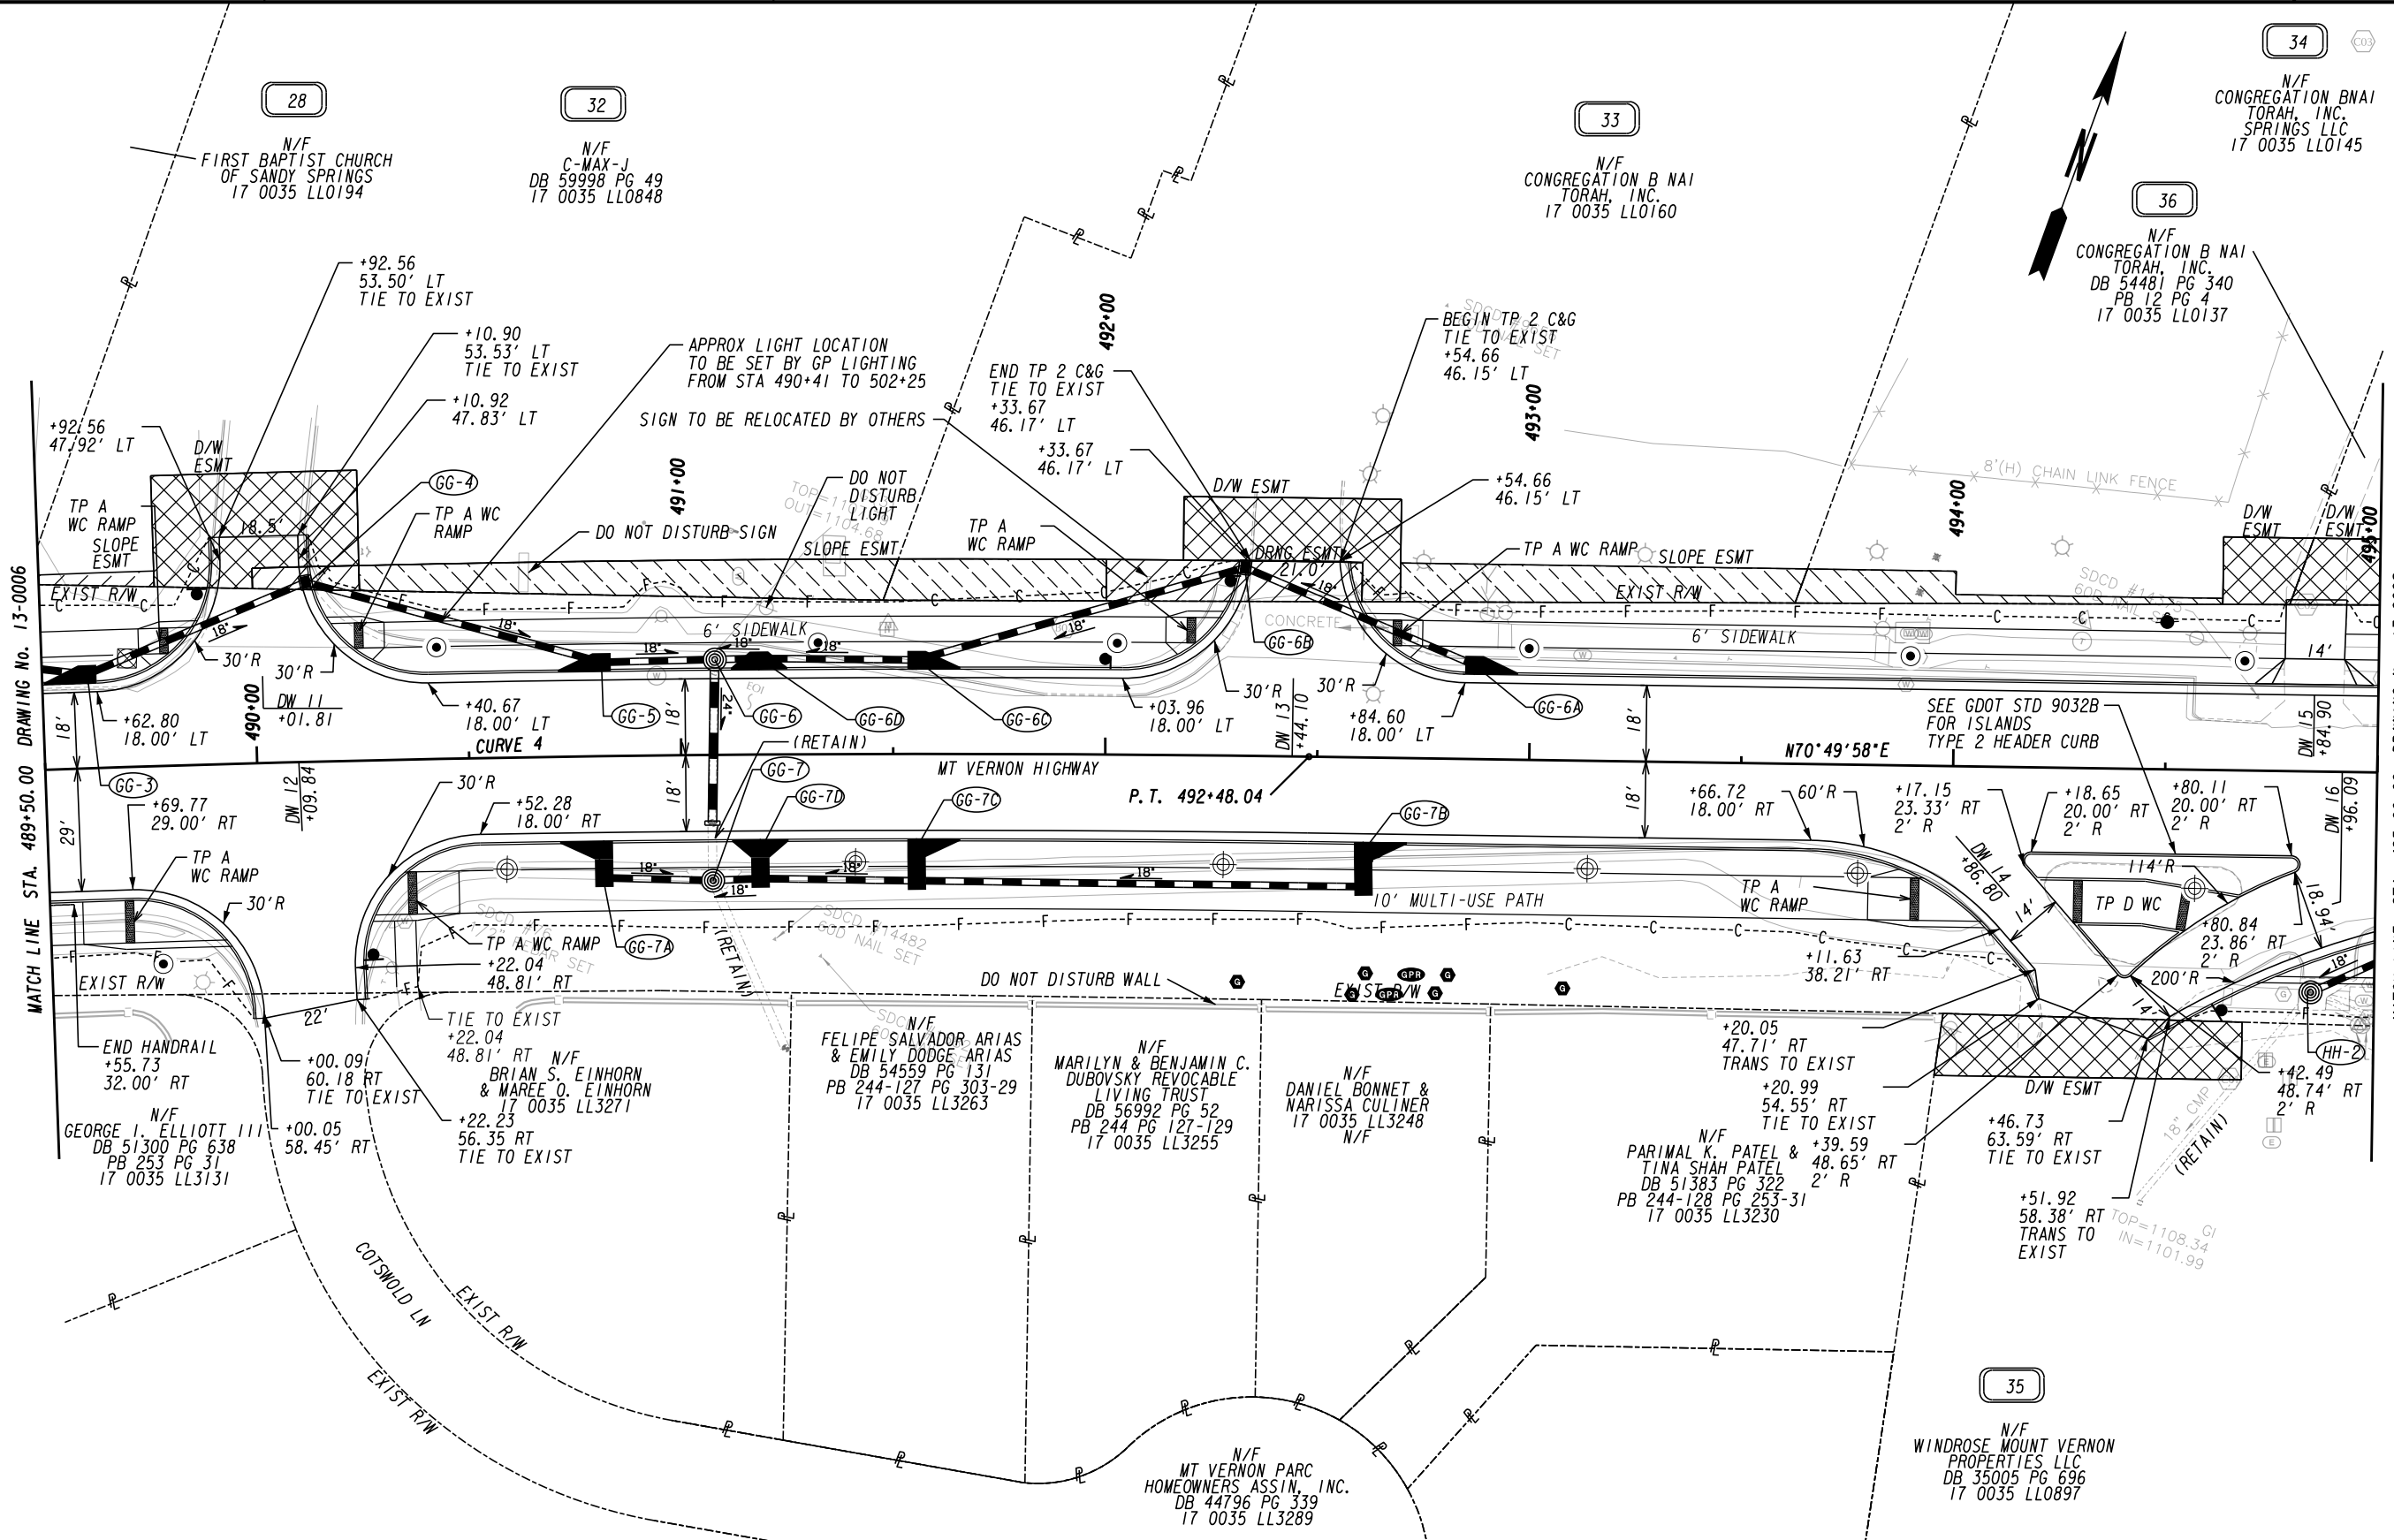

PROPERTY AND EXISTING R/W LINE	---
REQUIRED R/W LINE	---
CONSTRUCTION LIMITS	---
EASEMENT FOR CONSTR & MAINTENANCE OF SLOPES	[Hatched Pattern]
EASEMENT FOR CONSTR OF SLOPES	[Hatched Pattern]
EASEMENT FOR CONSTR OF DRIVES	[Hatched Pattern]

BEGIN LIMIT OF ACCESS.....BLA	---
END LIMIT OF ACCESS.....ELA	---
LIMIT OF ACCESS	---
REQ'D R/W & LIMIT OF ACCESS	---
ORANGE BARRIER FENCE	---
ESA - ENV. SENSITIVE AREA (SEE ERIT TABLE)	---


KCI TECHNOLOGIES
 ENGINEERS
 PLANNERS
 SCIENTISTS
 CONSTRUCTION MANAGERS
 2160 Satellite Boulevard
 Suite 130
 Duluth, GA 30097
 Phone: 678-990-6200
 Fax: 678-990-6222
 www.kci.com
 SCALE IN FEET
 0 20 40 80

SANDY SPRINGS
 PROJECT FUNDED BY
T-SPLOST
 IN COOPERATION WITH FULTON COUNTY
SANDY SPRINGS
 GEORGIA

REVISION DATES	

CONSTRUCTION PLAN
MOUNT VERNON HIGHWAY MULTIUSE PATH
MOUNT VERNON HIGHWAY

CHECKED:	DATE:	DRAWING NO. 13-0007
BACKCHECKED:	DATE:	
CORRECTED:	DATE:	
VERIFIED:	DATE:	

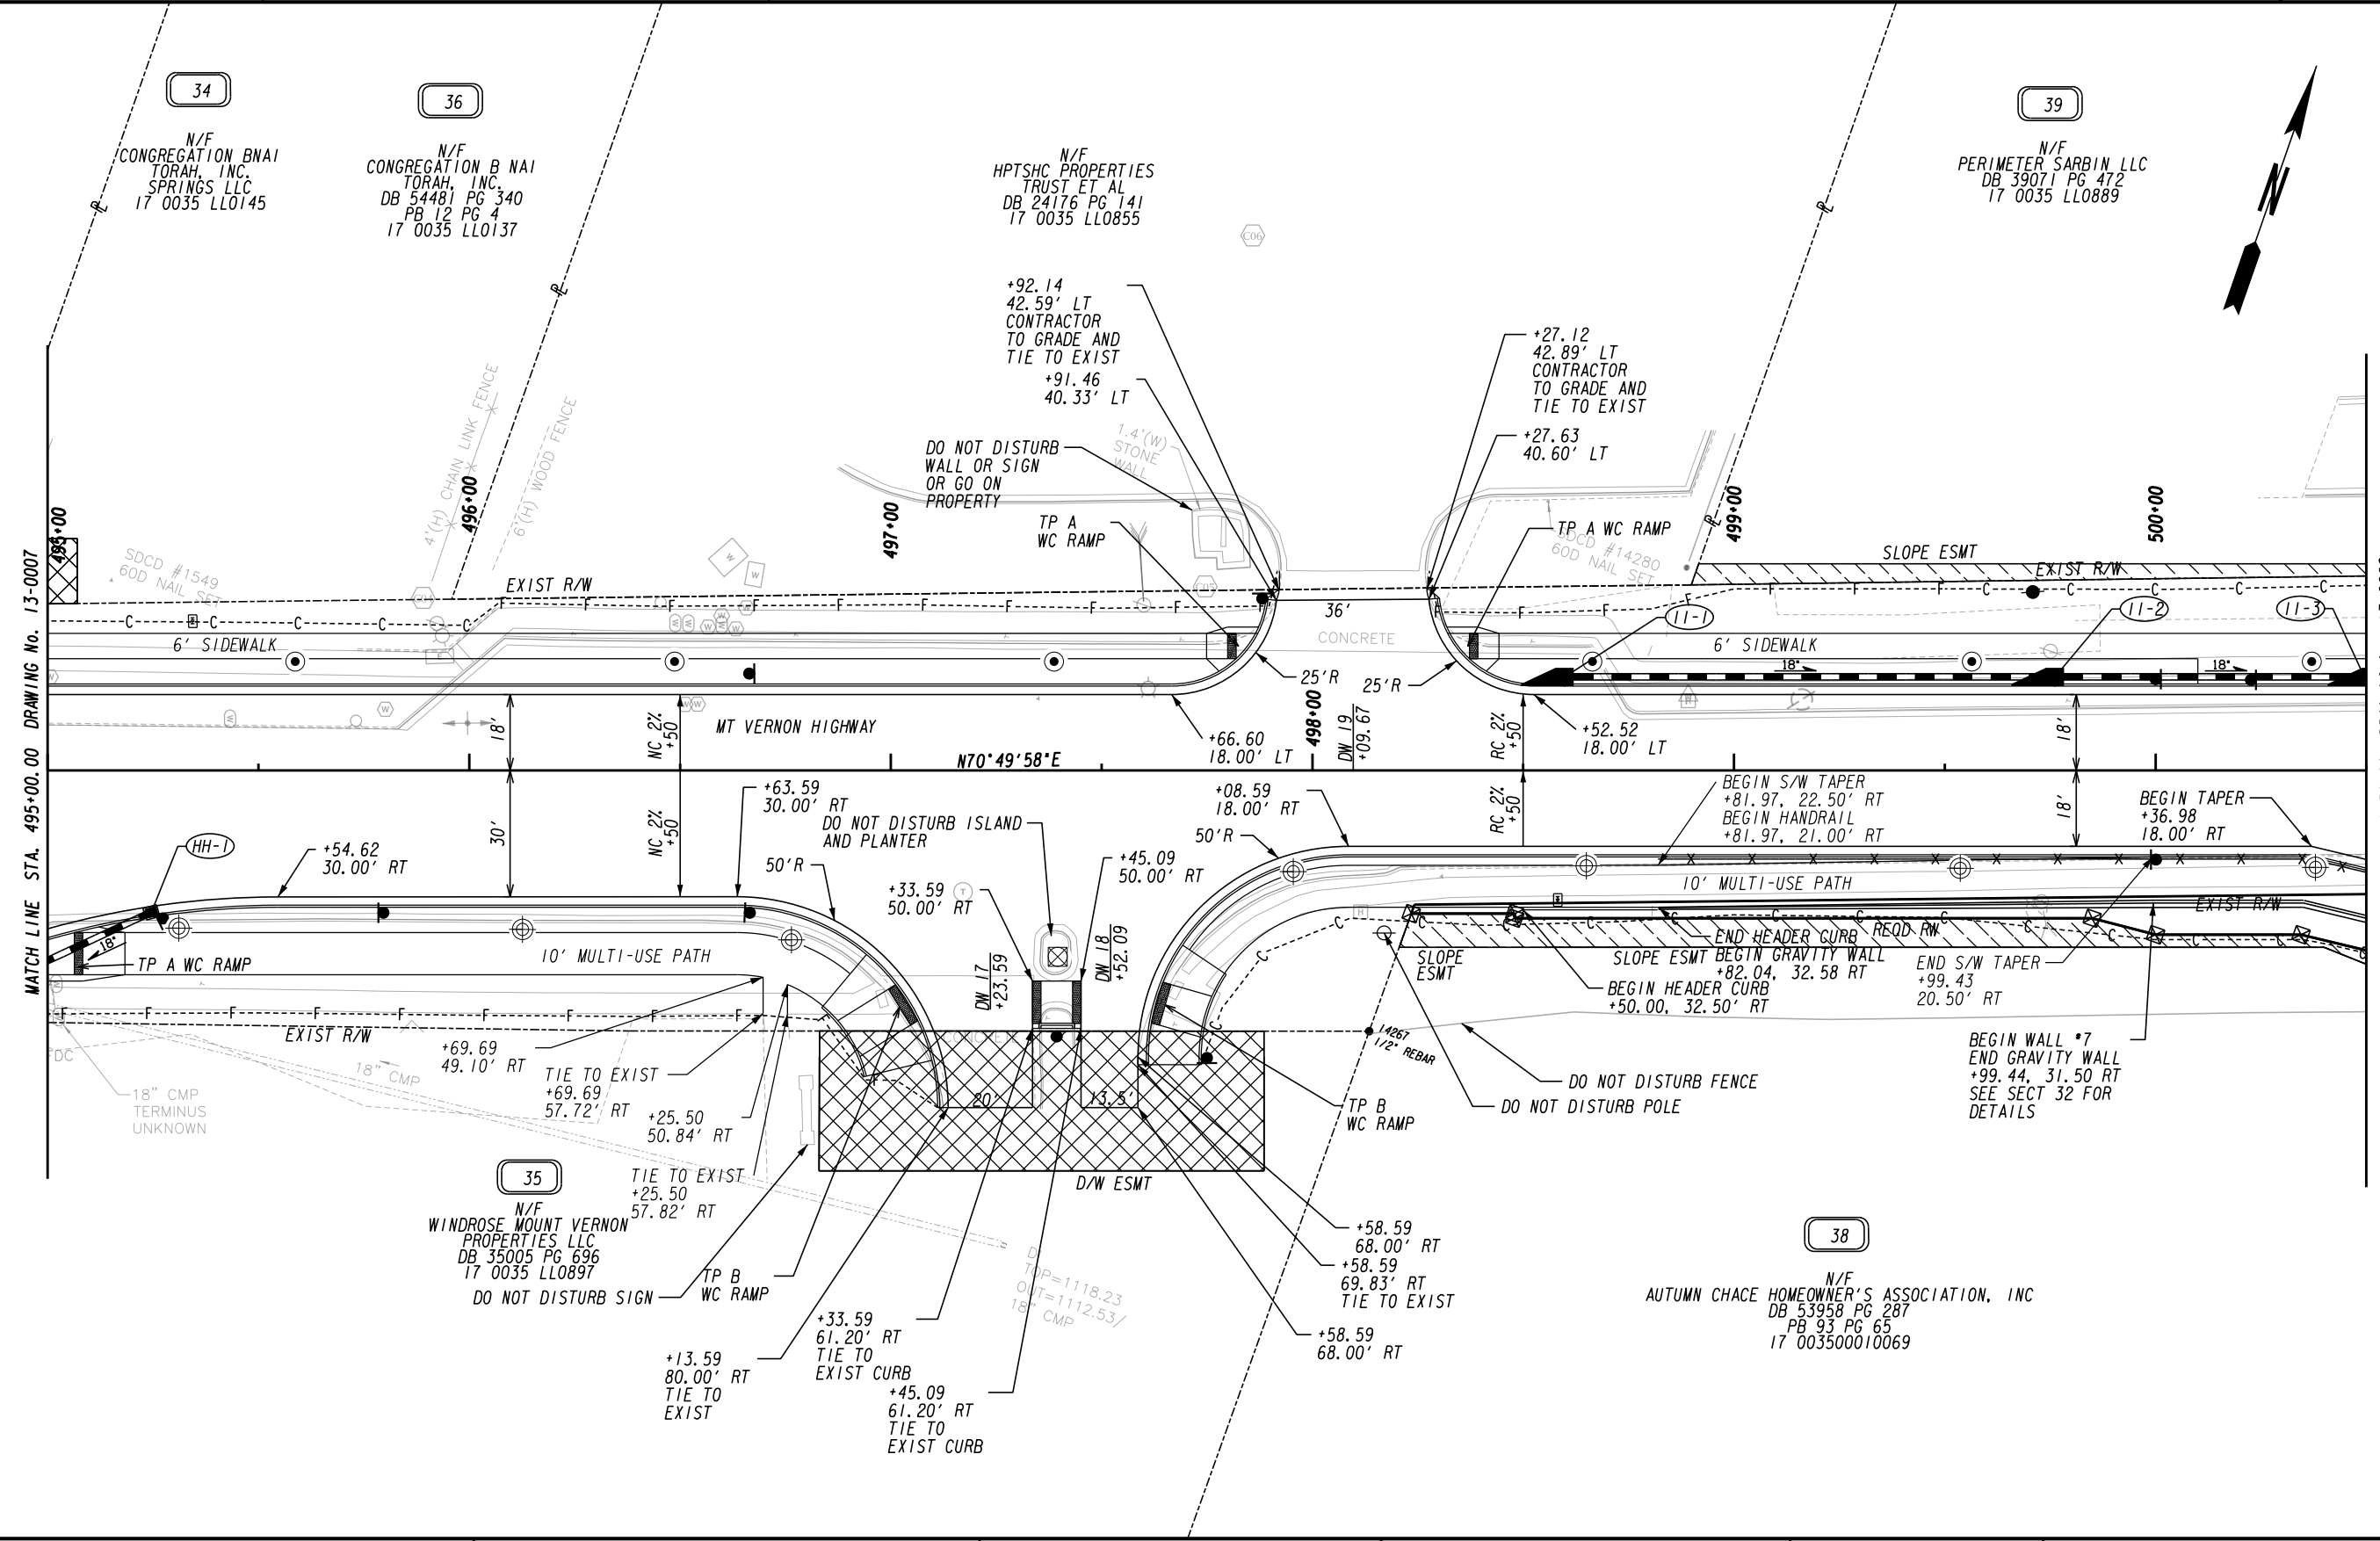

PROPERTY AND EXISTING R/W LINE
 REQUIRED R/W LINE
 CONSTRUCTION LIMITS
 EASEMENT FOR CONSTR
 & MAINTENANCE OF SLOPES
 EASEMENT FOR CONSTR OF SLOPES
 EASEMENT FOR CONSTR OF DRIVES

- - - - -
 - C - F -
 [Hatched Box]
 [Hatched Box]
 [Hatched Box]

BEGIN LIMIT OF ACCESS.....BLA
 END LIMIT OF ACCESS.....ELA
 LIMIT OF ACCESS
 REQ'D R/W & LIMIT OF ACCESS
 ORANGE BARRIER FENCE
 ESA - ENV. SENSITIVE AREA
 (SEE ERIT TABLE)

[Dashed Line]
 [Dashed Line]
 [Dashed Line]
 [Dashed Line]

ENGINEERS
 PLANNERS
 SCIENTISTS
 CONSTRUCTION MANAGERS

KCI
 TECHNOLOGIES

2160 Satellite Boulevard
 Suite 130
 Duluth, GA 30097
 Phone: 678-990-6200
 Fax: 678-990-6222
 www.kci.com

SCALE IN FEET

0 20 40 80

SANDY SPRINGS
 GEORGIA


PROJECT FUNDED BY
T-SPLOST
 IN COOPERATION WITH FULTON COUNTY

SANDY SPRINGS
 GEORGIA

REVISION DATES	

CONSTRUCTION PLAN
MOUNT VERNON HIGHWAY MULTIUSE PATH
MOUNT VERNON HIGHWAY

CHECKED:	DATE:	DRAWING NO.
BACKCHECKED:	DATE:	13-0008
CORRECTED:	DATE:	
VERIFIED:	DATE:	

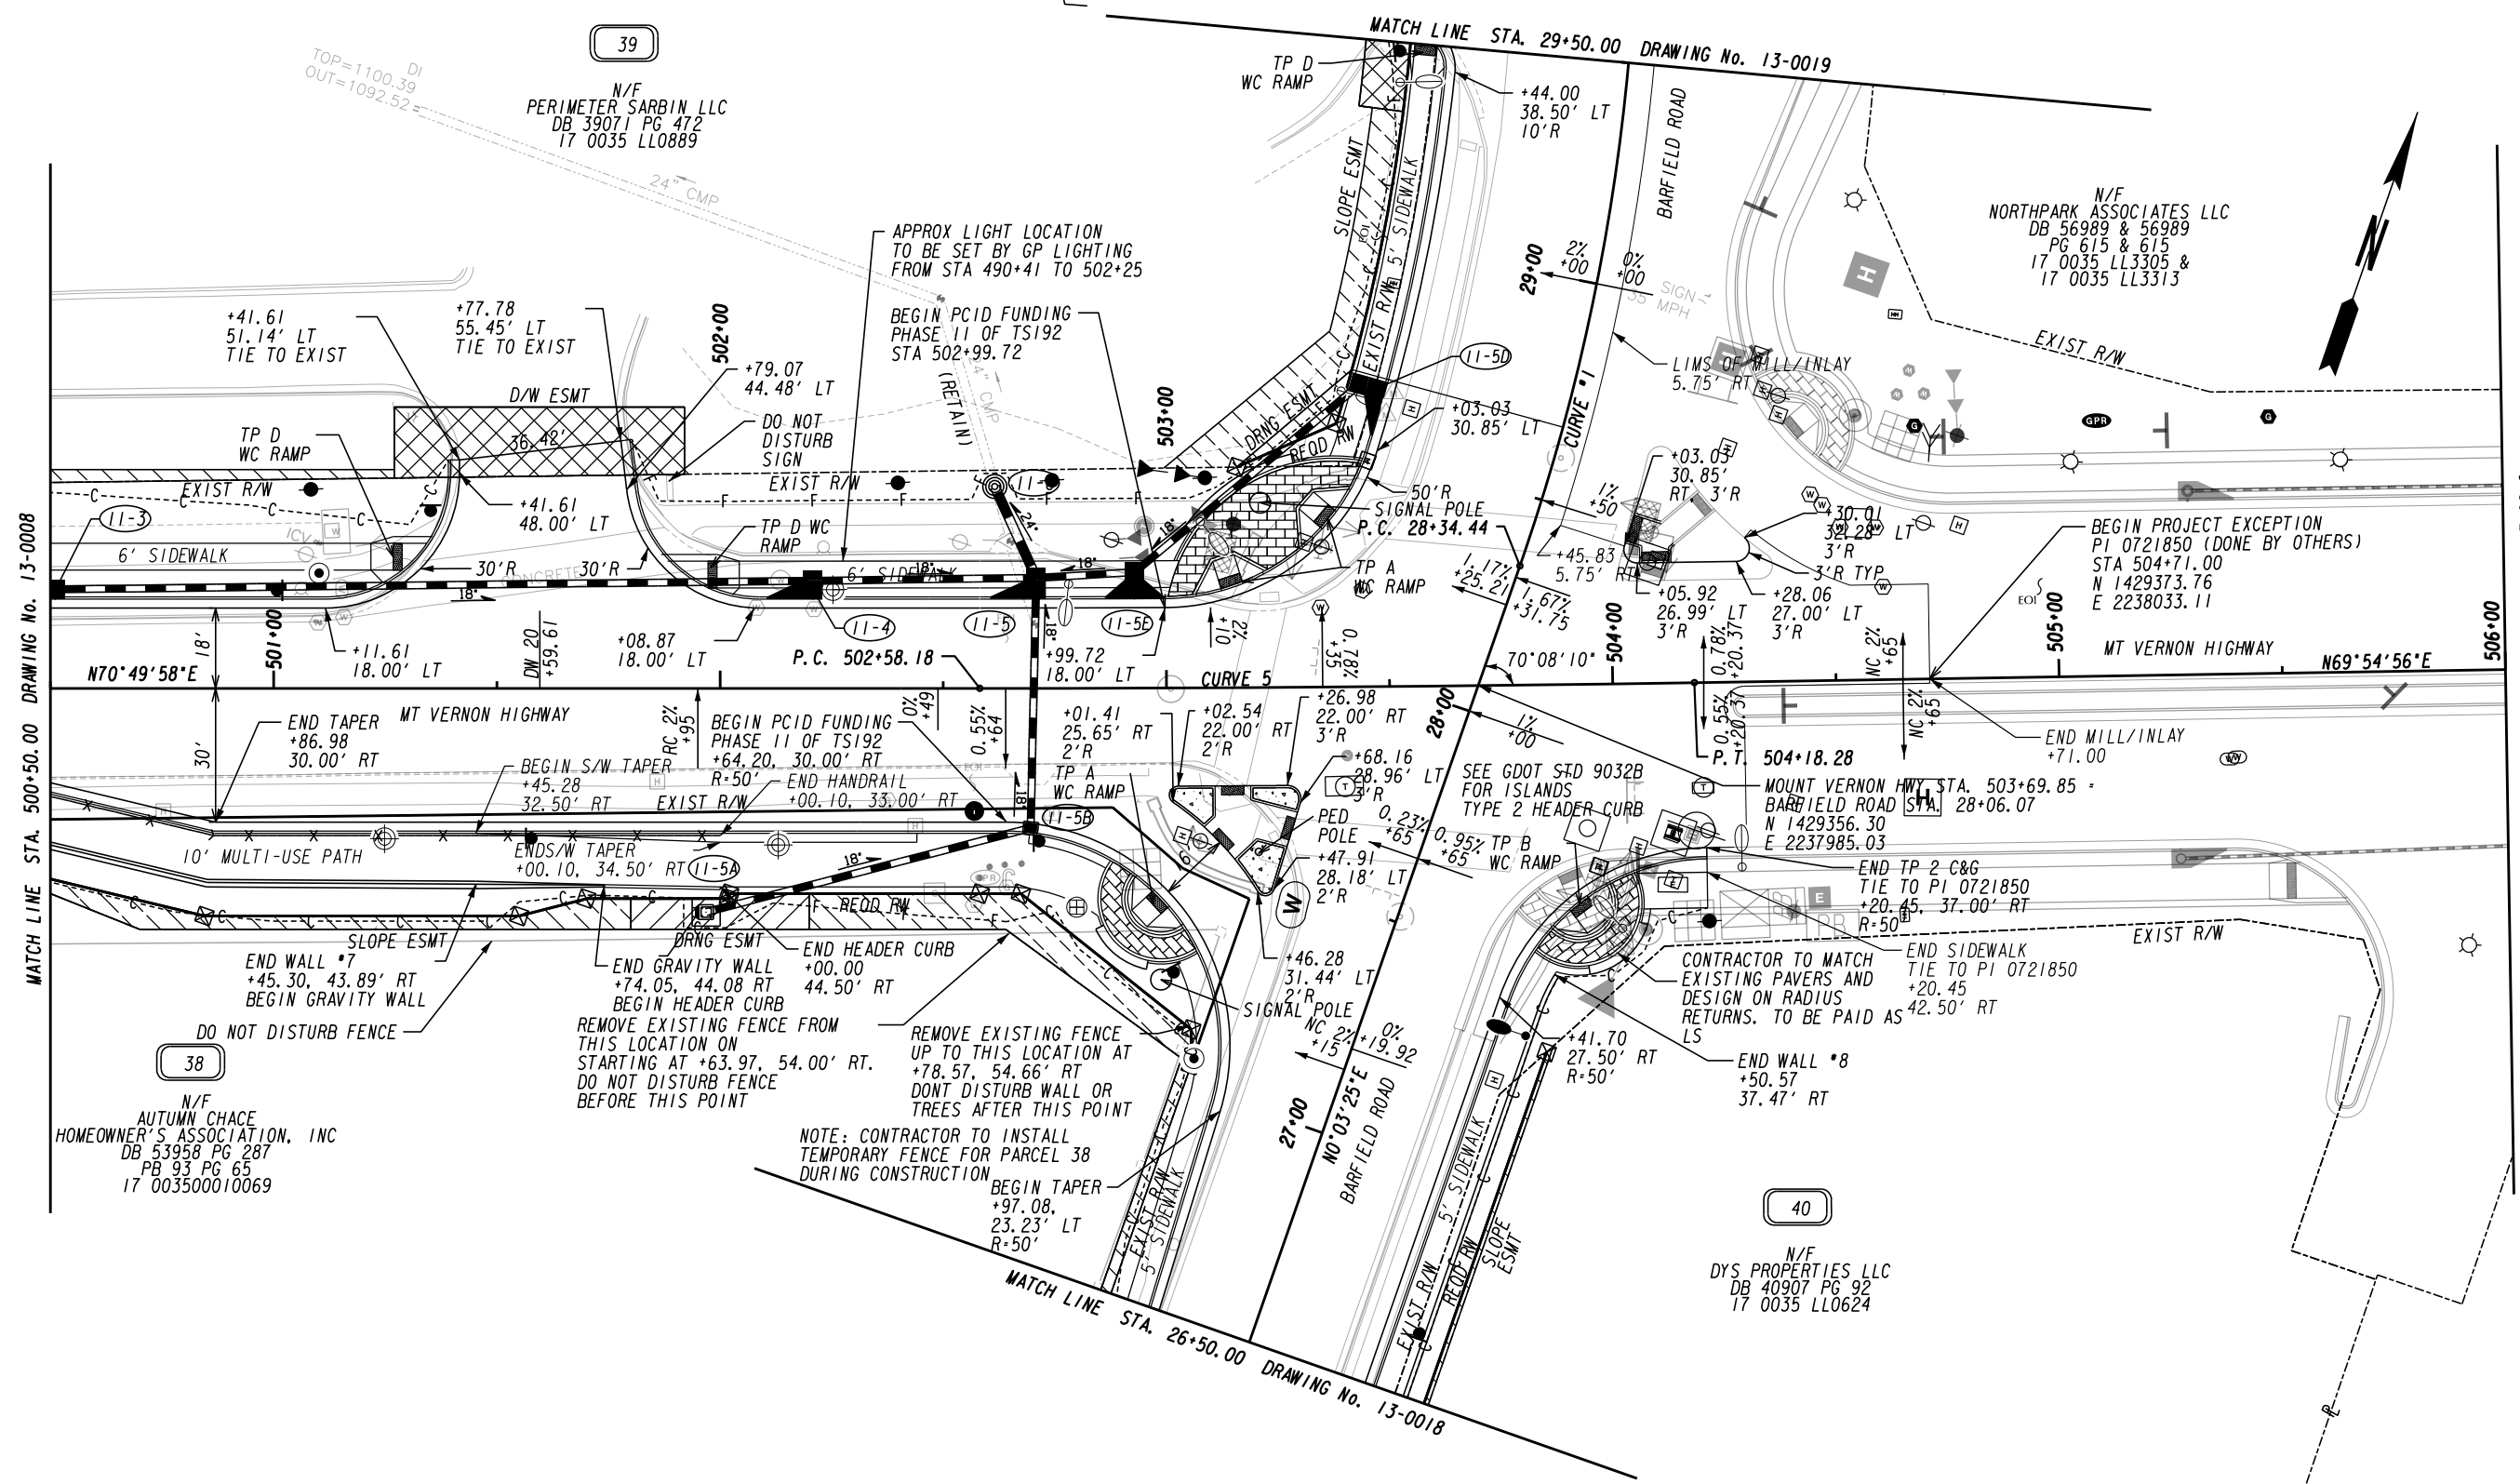

PROPERTY AND EXISTING R/W LINE	-----e-----
REQUIRED R/W LINE	-----f-----
CONSTRUCTION LIMITS	-----g-----
EASEMENT FOR CONSTR & MAINTENANCE OF SLOPES	-----h-----
EASEMENT FOR CONSTR OF SLOPES	-----i-----
EASEMENT FOR CONSTR OF DRIVES	-----j-----

BEGIN LIMIT OF ACCESS.....BLA	-----k-----
END LIMIT OF ACCESS.....ELA	-----l-----
LIMIT OF ACCESS	-----m-----
REQ'D R/W & LIMIT OF ACCESS	-----n-----
ORANGE BARRIER FENCE	-----o-----
ESA - ENV. SENSITIVE AREA (SEE ERIT TABLE)	-----p-----


KCI TECHNOLOGIES
 ENGINEERS
 PLANNERS
 SCIENTISTS
 CONSTRUCTION MANAGERS
 2160 Satellite Boulevard
 Suite 130
 Duluth, GA 30097
 Phone: 678-990-6200
 Fax: 678-990-6222
 www.kci.com
SCALE IN FEET
 0 20 40 80

SANDY SPRINGS
 PROJECT FUNDED BY
T-SPLOST
 IN COOPERATION WITH FULTON COUNTY
SANDY SPRINGS
 GEORGIA


REVISION DATES	

CONSTRUCTION PLAN
MOUNT VERNON HIGHWAY MULTIUSE PATH
MOUNT VERNON HIGHWAY

CHECKED:	DATE:	DRAWING NO.
BACKCHECKED:	DATE:	13-0009
CORRECTED:	DATE:	
VERIFIED:	DATE:	

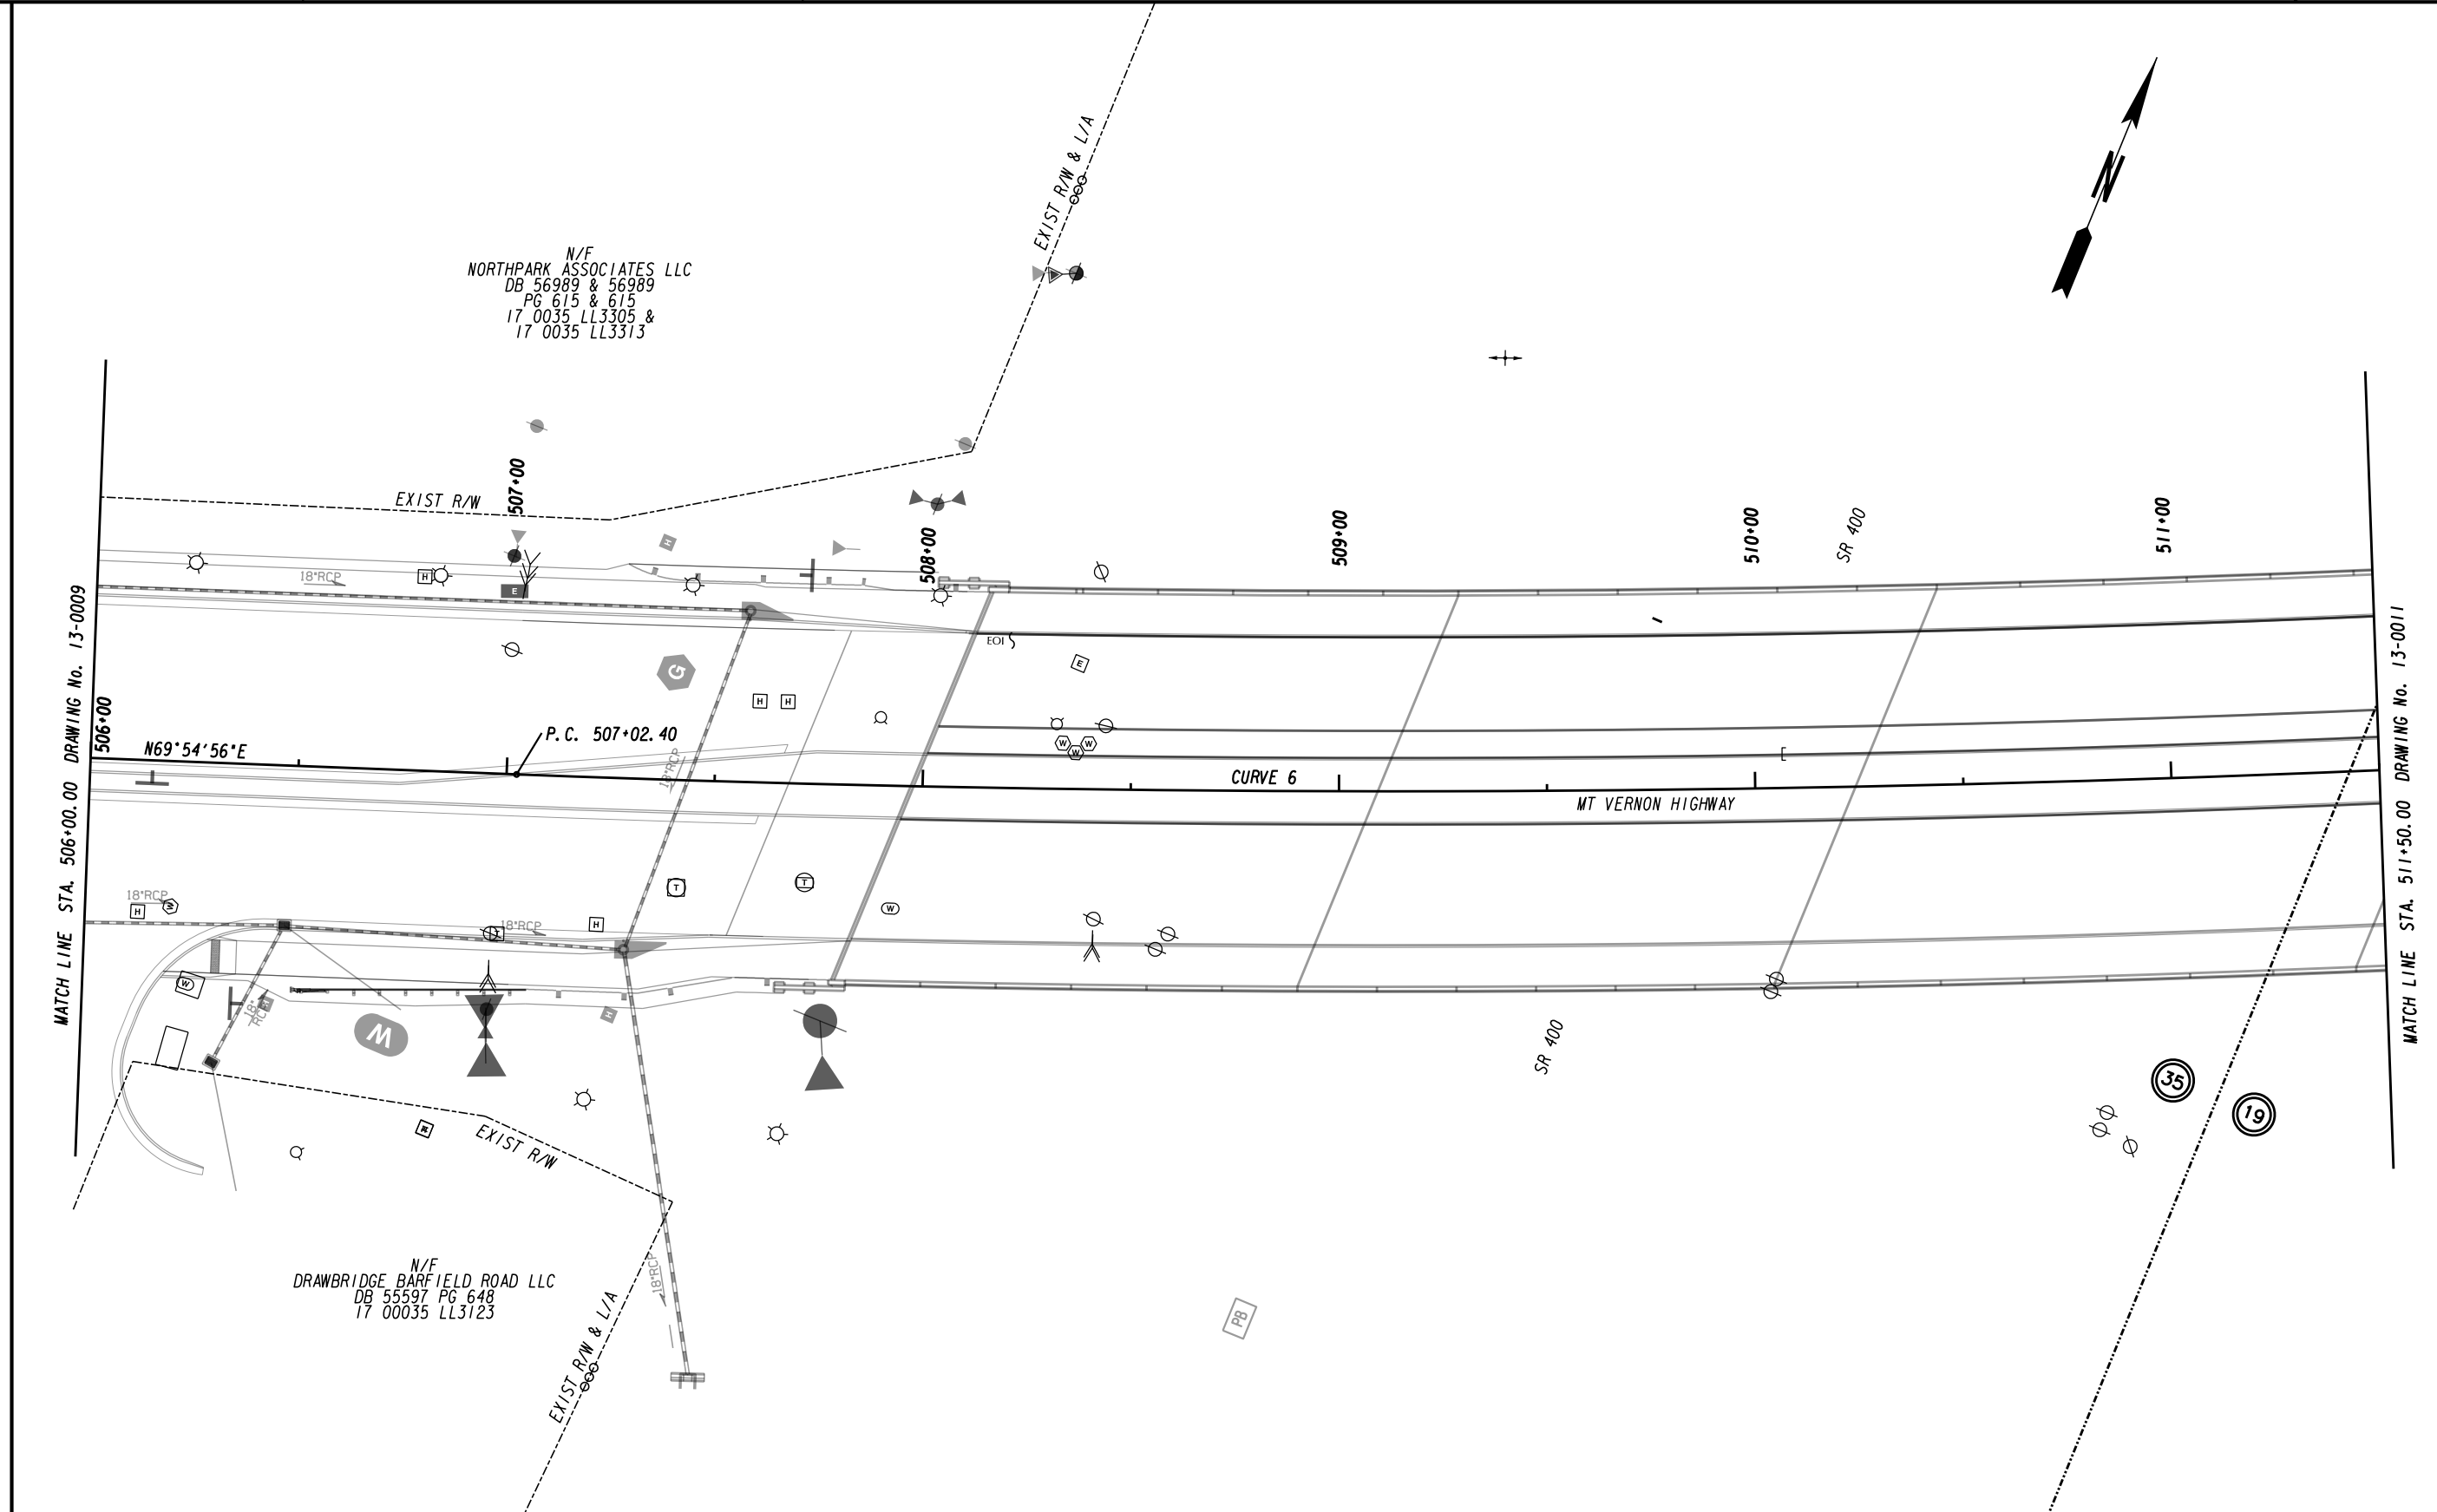

PROPERTY AND EXISTING R/W LINE
 REQUIRED R/W LINE
 CONSTRUCTION LIMITS
 EASEMENT FOR CONSTR
 & MAINTENANCE OF SLOPES
 EASEMENT FOR CONSTR OF SLOPES
 EASEMENT FOR CONSTR OF DRIVES

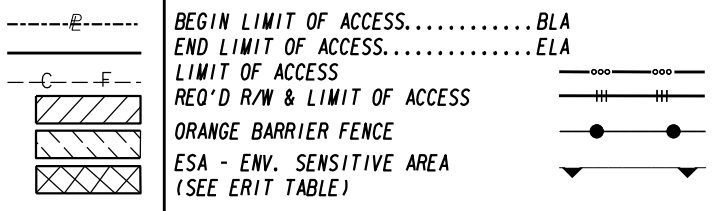

KCI TECHNOLOGIES
 ENGINEERS
 PLANNERS
 SCIENTISTS
 CONSTRUCTION MANAGERS
 2160 Satellite Boulevard
 Suite 130
 Duluth, GA 30097
 Phone: 678-990-6200
 Fax: 678-990-6222
 www.kci.com
SCALE IN FEET
 0 20 40 80


SANDY SPRINGS
 PROJECT FUNDED BY
T-SPLOST
 IN COOPERATION WITH FULTON COUNTY

SANDY SPRINGS
 GEORGIA

REVISION DATES	

CONSTRUCTION PLAN
MOUNT VERNON HIGHWAY MULTIUSE PATH
MOUNT VERNON HIGHWAY

CHECKED:	DATE:	DRAWING No.
BACKCHECKED:	DATE:	13-0010
CORRECTED:	DATE:	
VERIFIED:	DATE:	

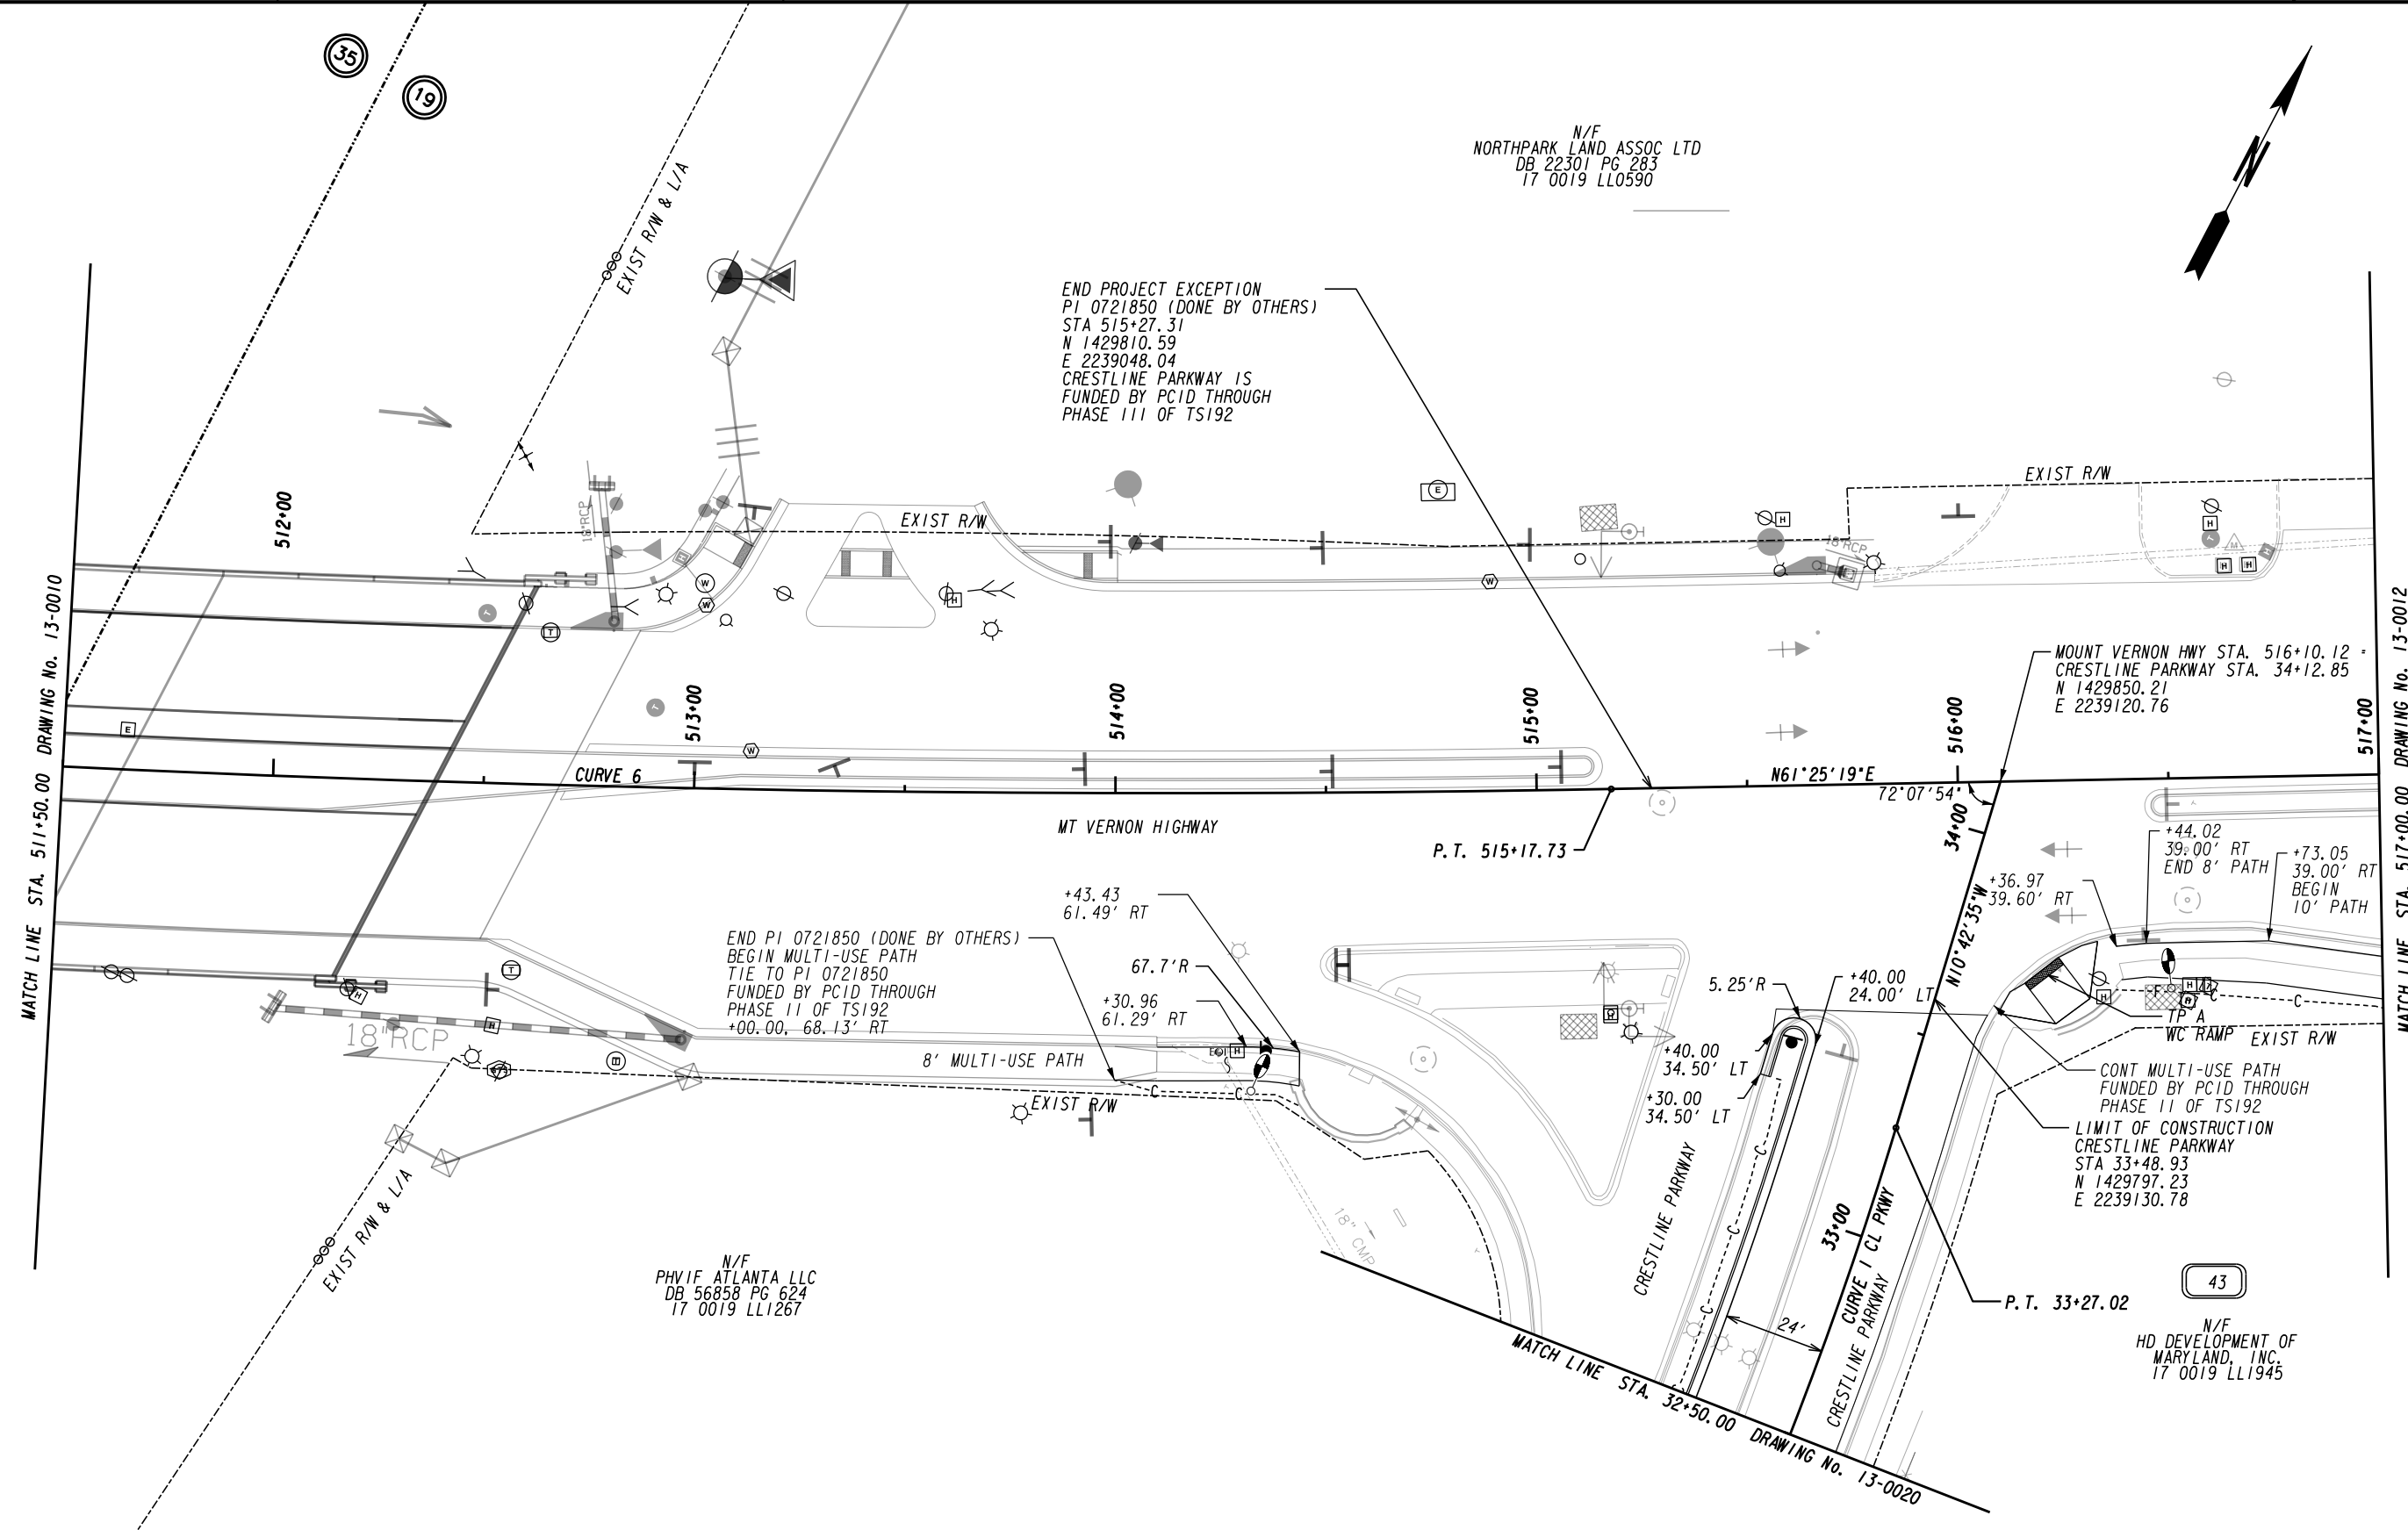

N/F
NORTH PARK LAND ASSOC LTD
DB 22301 PG 283
17 0019 LL0590

END PROJECT EXCEPTION
PI 0721850 (DONE BY OTHERS)
STA 515+27.31
N 1429810.59
E 2239048.04
CRESTLINE PARKWAY IS
FUNDED BY PCID THROUGH
PHASE III OF TS192

END PI 0721850 (DONE BY OTHERS)
BEGIN MULTI-USE PATH
TIE TO PI 0721850
FUNDED BY PCID THROUGH
PHASE II OF TS192
+00.00, 68.13' RT

N/F
PHVIF ATLANTA LLC
DB 56858 PG 624
17 0019 LL1267

N/F
HD DEVELOPMENT OF
MARYLAND, INC.
17 0019 LL1945

PROPERTY AND EXISTING R/W LINE
REQUIRED R/W LINE
CONSTRUCTION LIMITS
EASEMENT FOR CONSTR
& MAINTENANCE OF SLOPES
EASEMENT FOR CONSTR OF SLOPES
EASEMENT FOR CONSTR OF DRIVES

---e---
---C---F---
[Hatched Box]
[Hatched Box]
[Hatched Box]

BEGIN LIMIT OF ACCESS.....BLA
END LIMIT OF ACCESS.....ELA
LIMIT OF ACCESS
REQ'D R/W & LIMIT OF ACCESS
ORANGE BARRIER FENCE
ESA - ENV. SENSITIVE AREA
(SEE ERIT TABLE)

ENGINEERS
PLANNERS
SCIENTISTS
CONSTRUCTION MANAGERS

KCI
TECHNOLOGIES

2160 Satellite Boulevard
Suite 130
Duluth, GA 30097
Phone: 678-990-6200
Fax: 678-990-6222
www.kci.com

SCALE IN FEET

0 20 40 80

SANDY SPRINGS
PROJECT FUNDED BY
T-SPLOST
IN COOPERATION WITH FULTON COUNTY



SANDY SPRINGS
GEORGIA

REVISION DATES	

CONSTRUCTION PLAN
MOUNT VERNON HIGHWAY MULTIUSE PATH
MOUNT VERNON HIGHWAY

CHECKED:	DATE:	DRAWING No. 13-0011
BACKCHECKED:	DATE:	
CORRECTED:	DATE:	
VERIFIED:	DATE:	

N/F
NORTH PARK LAND ASSOC LTD
DB 22301 PG 283
17 0019 LL0590

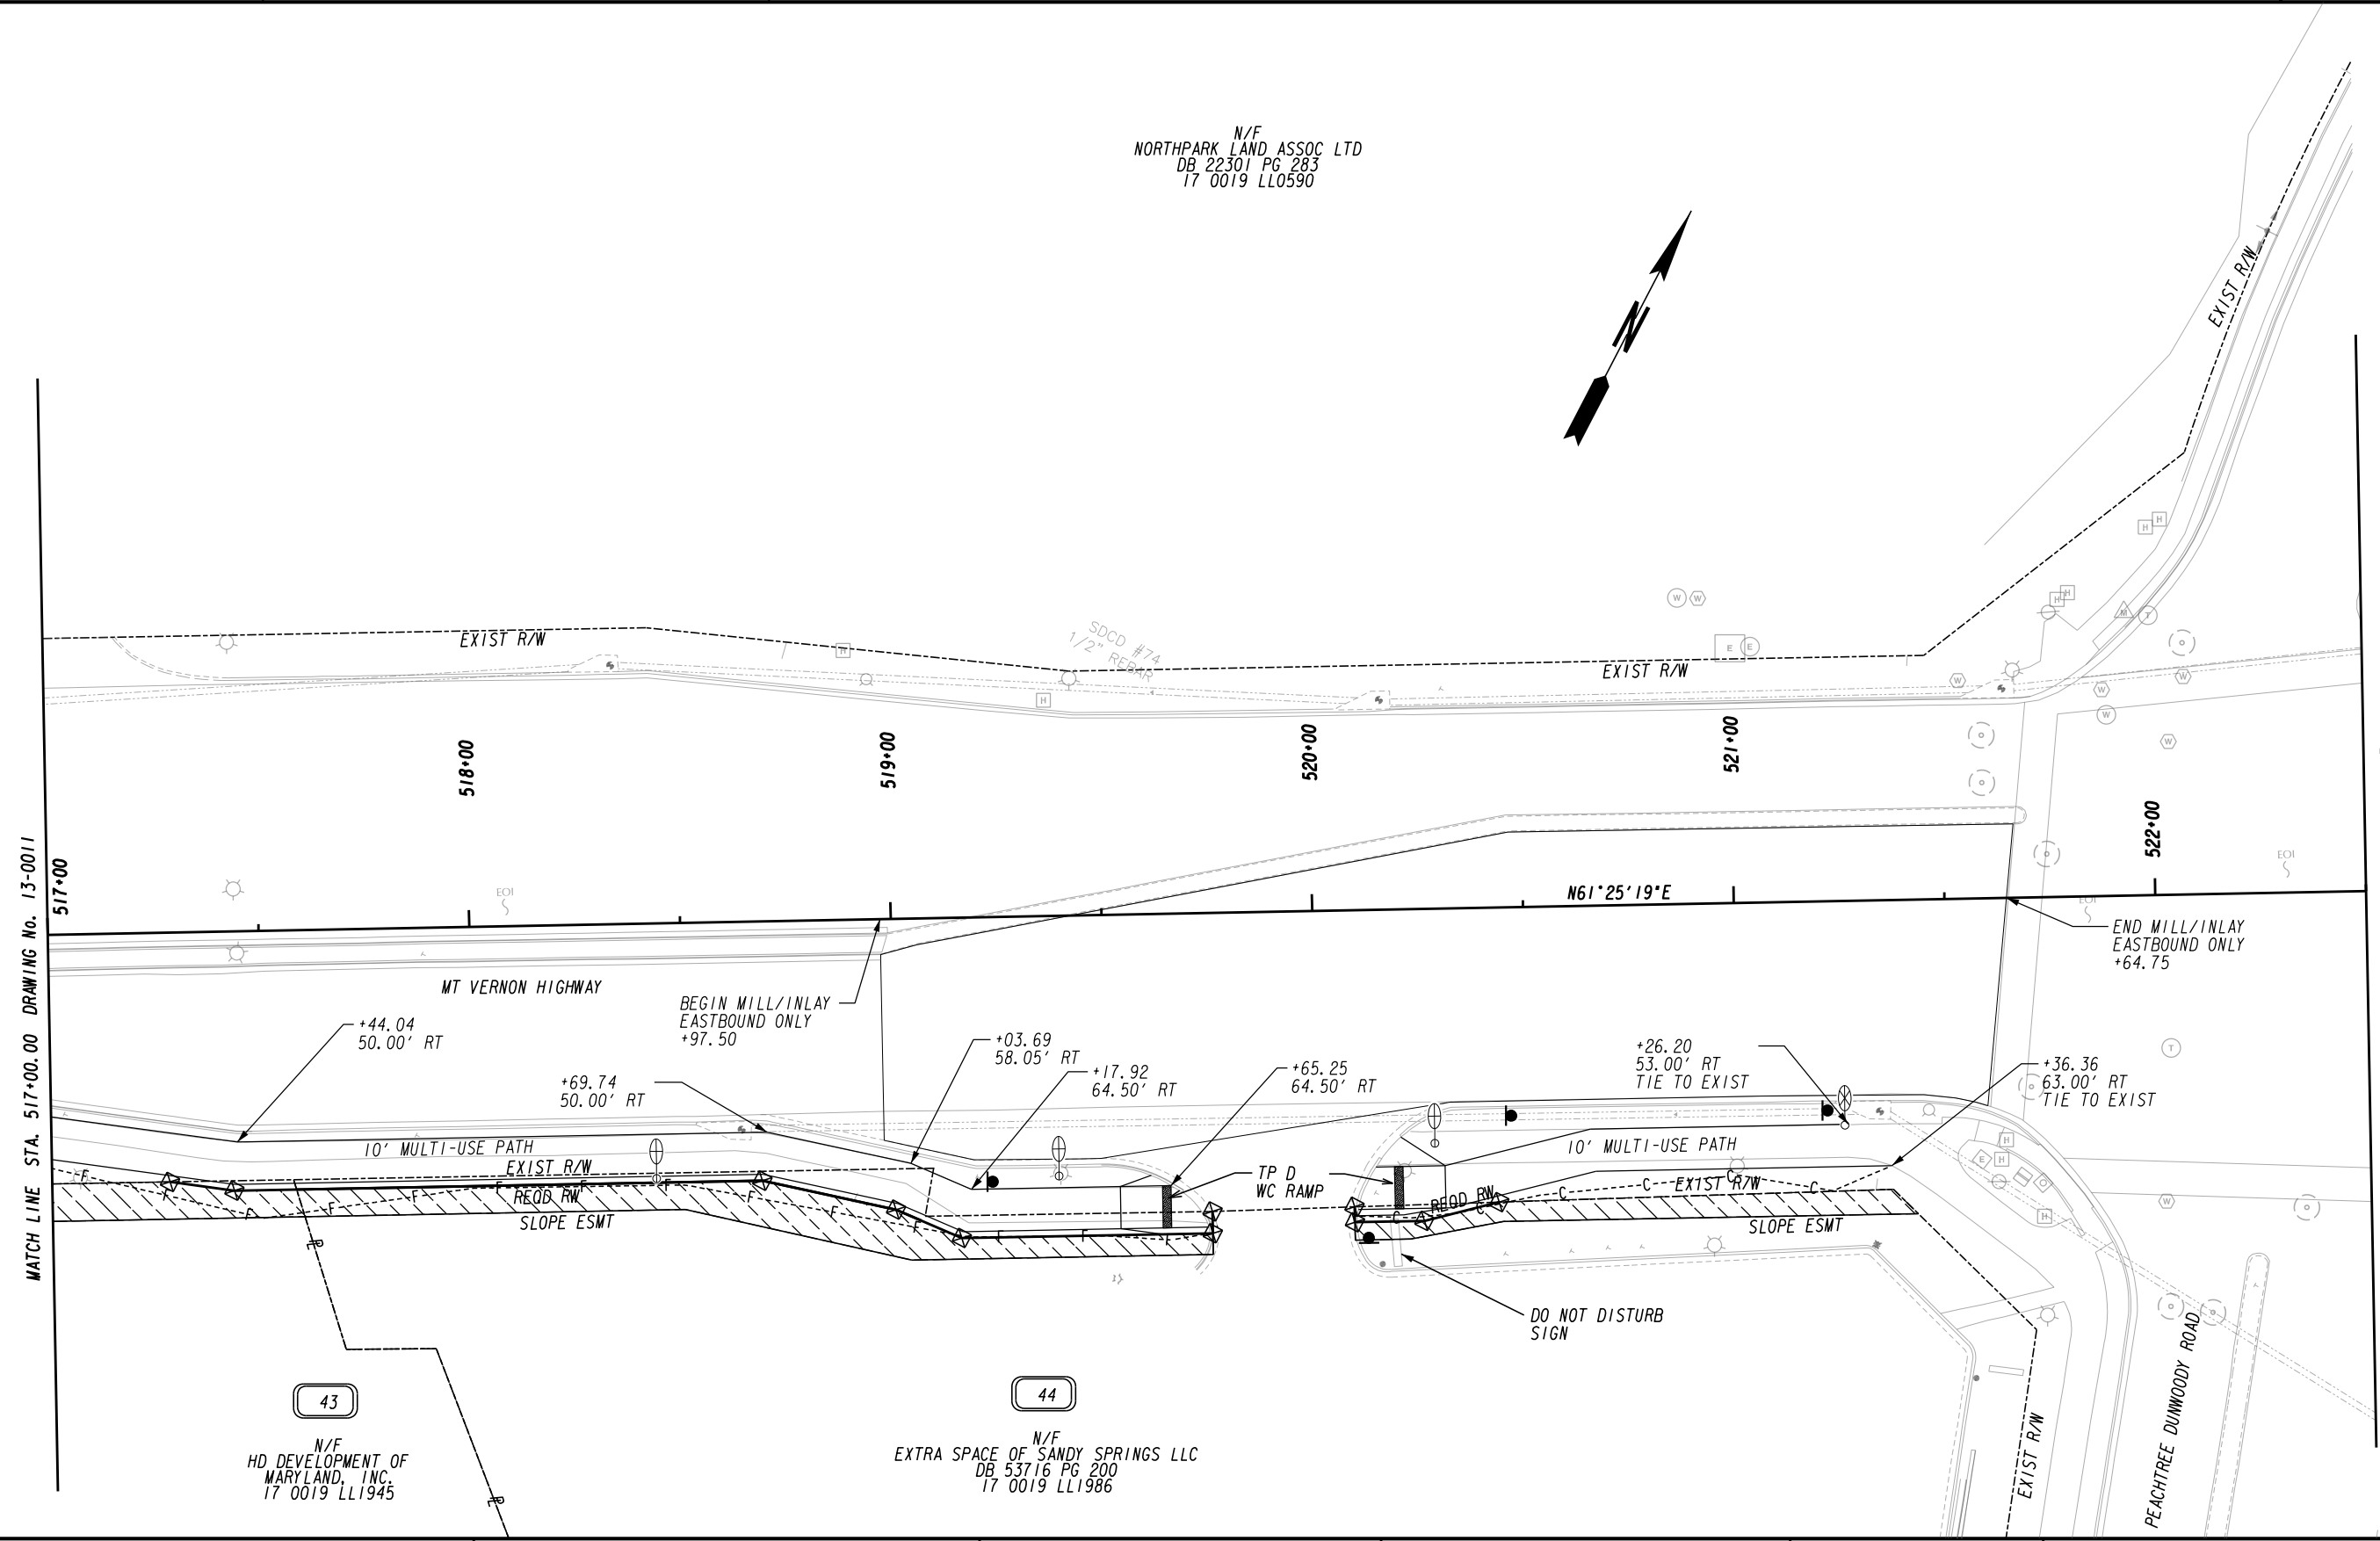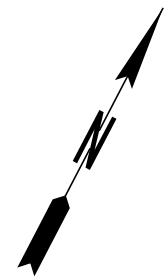

MATCH LINE STA. 517+00.00 DRAWING No. 13-0011

MATCH LINE STA. 522+50.00 DRAWING No. 13-0013

43
N/F
HD DEVELOPMENT OF
MARYLAND, INC.
17 0019 LL1945

44
N/F
EXTRA SPACE OF SANDY SPRINGS LLC
DB 53716 PG 200
17 0019 LL1986

-----e-----	BEGIN LIMIT OF ACCESS.....BLA
-----f-----	END LIMIT OF ACCESS.....ELA
-----c-----	LIMIT OF ACCESS
-----f-----	REQ'D R/W & LIMIT OF ACCESS
	ORANGE BARRIER FENCE
	ESA - ENV. SENSITIVE AREA (SEE ERIT TABLE)
-----	PROPERTY AND EXISTING R/W LINE
-----	REQUIRED R/W LINE
-----	CONSTRUCTION LIMITS
-----	EASEMENT FOR CONSTR
-----	& MAINTENANCE OF SLOPES
-----	EASEMENT FOR CONSTR OF SLOPES
-----	EASEMENT FOR CONSTR OF DRIVES

	BEGIN LIMIT OF ACCESS.....BLA
	END LIMIT OF ACCESS.....ELA
	LIMIT OF ACCESS
	REQ'D R/W & LIMIT OF ACCESS
	ORANGE BARRIER FENCE
	ESA - ENV. SENSITIVE AREA (SEE ERIT TABLE)

KCI TECHNOLOGIES
ENGINEERS
PLANNERS
SCIENTISTS
CONSTRUCTION MANAGERS
2160 Satellite Boulevard
Suite 130
Duluth, GA 30097
Phone: 678-990-6200
Fax: 678-990-6222
www.kci.com

SCALE IN FEET
0 20 40 80


SANDY SPRINGS
PROJECT FUNDED BY
T-SPLOST
IN COOPERATION WITH FULTON COUNTY

SANDY SPRINGS
GEORGIA

REVISION DATES	

CONSTRUCTION PLAN
MOUNT VERNON HIGHWAY MULTIUSE PATH
MOUNT VERNON HIGHWAY

CHECKED:	DATE:	DRAWING No. 13-0012
BACKCHECKED:	DATE:	
CORRECTED:	DATE:	
VERIFIED:	DATE:	

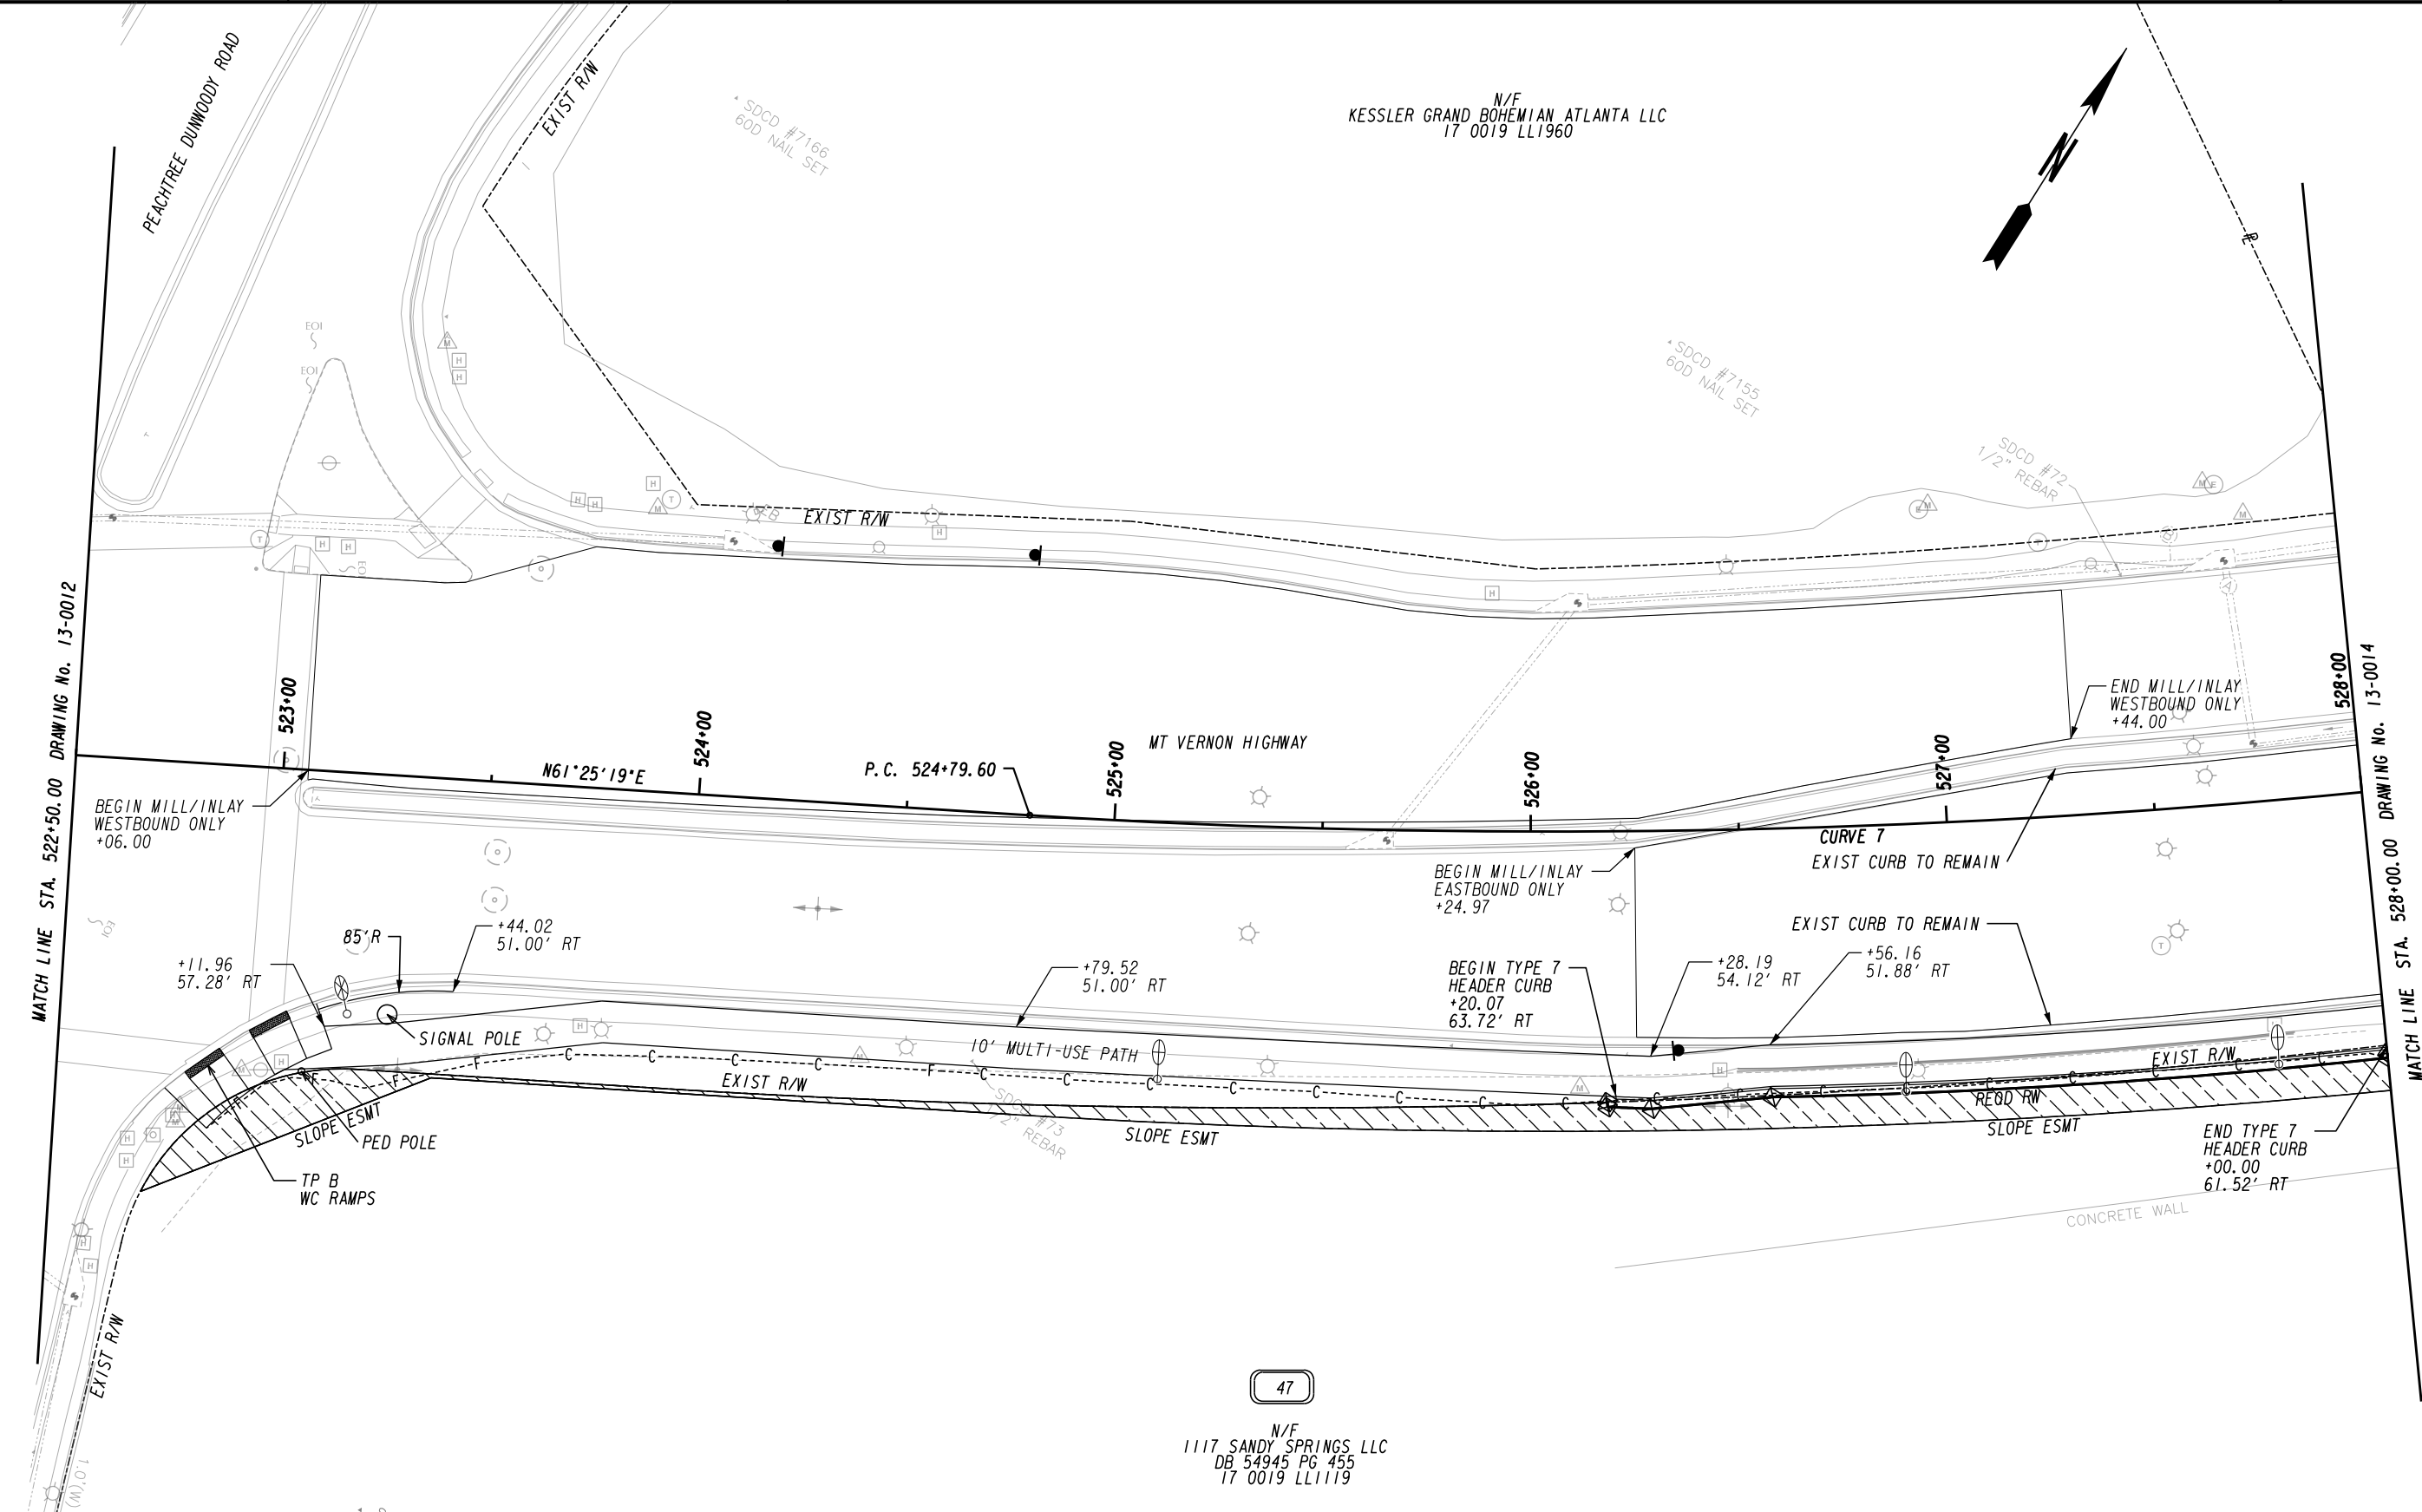

MATCH LINE STA. 522+50.00 DRAWING No. 13-0012

MATCH LINE STA. 528+00.00 DRAWING No. 13-0014

N/F
1117 SANDY SPRINGS LLC
DB 54945 PG 455
17 0019 LL1119

PROPERTY AND EXISTING R/W LINE	---
REQUIRED R/W LINE	---
CONSTRUCTION LIMITS	---
EASEMENT FOR CONSTR & MAINTENANCE OF SLOPES	---
EASEMENT FOR CONSTR OF SLOPES	---
EASEMENT FOR CONSTR OF DRIVES	---

BEGIN LIMIT OF ACCESS.....BLA	---
END LIMIT OF ACCESS.....ELA	---
LIMIT OF ACCESS	---
REQ'D R/W & LIMIT OF ACCESS	---
ORANGE BARRIER FENCE	---
ESA - ENV. SENSITIVE AREA (SEE ERIT TABLE)	---

ENGINEERS
PLANNERS
SCIENTISTS
CONSTRUCTION MANAGERS

KCI
TECHNOLOGIES

2160 Satellite Boulevard
Suite 130
Duluth, GA 30097
Phone: 678-990-6200
Fax: 678-990-6222
www.kci.com

SCALE IN FEET


SANDY SPRINGS
PROJECT FUNDED BY
T-SPLOST
IN COOPERATION WITH FULTON COUNTY

SANDY SPRINGS
GEORGIA

REVISION DATES	

CONSTRUCTION PLAN
MOUNT VERNON HIGHWAY MULTIUSE PATH
MOUNT VERNON HIGHWAY

CHECKED:	DATE:	DRAWING No. 13-0013
BACKCHECKED:	DATE:	
CORRECTED:	DATE:	
VERIFIED:	DATE:	

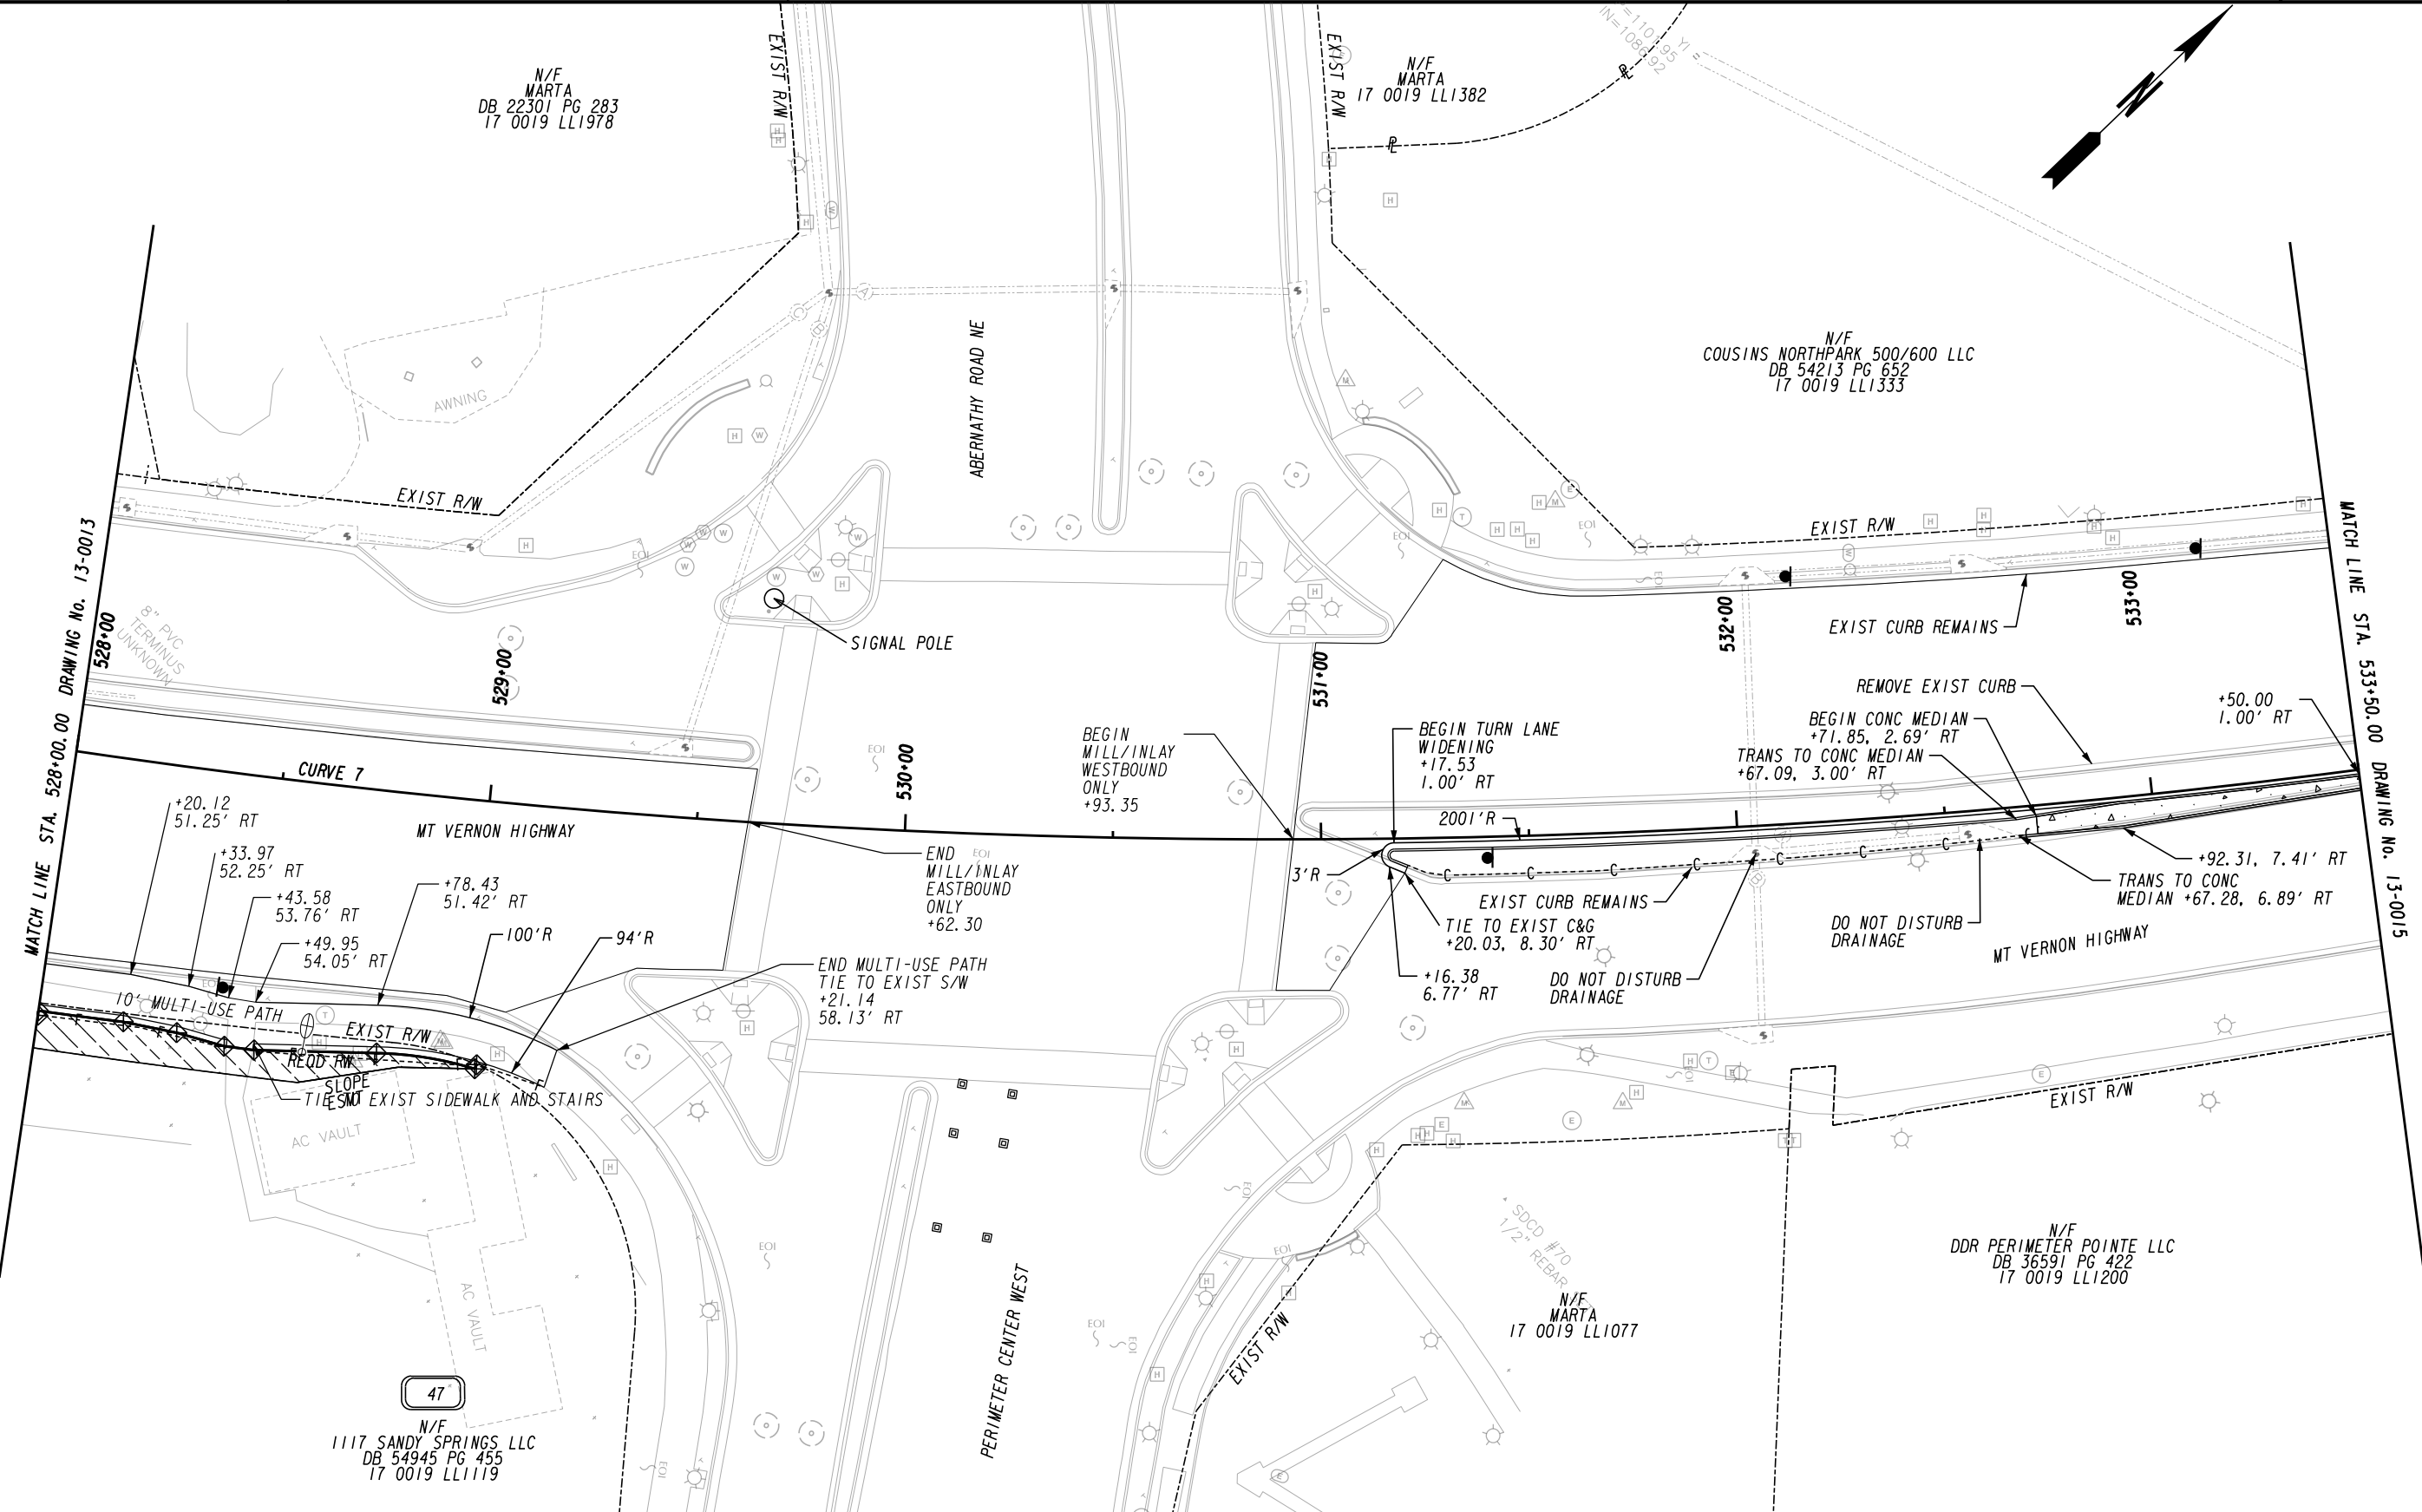

N/F
MARTA
DB 22301 PG 283
17 0019 LL1978

N/F
MARTA
17 0019 LL1382

N/F
COUSINS NORTH PARK 500/600 LLC
DB 54213 PG 652
17 0019 LL1333

N/F
DDR PERIMETER POINTE LLC
DB 36591 PG 422
17 0019 LL1200

N/F
1117 SANDY SPRINGS LLC
DB 54945 PG 455
17 0019 LL1119

PROPERTY AND EXISTING R/W LINE	---
REQUIRED R/W LINE	---
CONSTRUCTION LIMITS	---
EASEMENT FOR CONSTR & MAINTENANCE OF SLOPES	---
EASEMENT FOR CONSTR OF SLOPES	---
EASEMENT FOR CONSTR OF DRIVES	---

BEGIN LIMIT OF ACCESS.....BLA	---
END LIMIT OF ACCESS.....ELA	---
LIMIT OF ACCESS	---
REQ'D R/W & LIMIT OF ACCESS	---
ORANGE BARRIER FENCE	---
ESA - ENV. SENSITIVE AREA (SEE ERIT TABLE)	---

KCI TECHNOLOGIES
ENGINEERS
PLANNERS
SCIENTISTS
CONSTRUCTION MANAGERS
2160 Satellite Boulevard
Suite 130
Duluth, GA 30097
Phone: 678-990-6200
Fax: 678-990-6222
www.kci.com

SCALE IN FEET
0 20 40 80


SANDY SPRINGS
PROJECT FUNDED BY
T-SPLOST
IN COOPERATION WITH FULTON COUNTY

SANDY SPRINGS GEORGIA

REVISION DATES	


CONSTRUCTION PLAN
MOUNT VERNON HIGHWAY MULTIUSE PATH
MOUNT VERNON HIGHWAY

CHECKED:	DATE:	DRAWING No. 13-0014
BACKCHECKED:	DATE:	
CORRECTED:	DATE:	
VERIFIED:	DATE:	

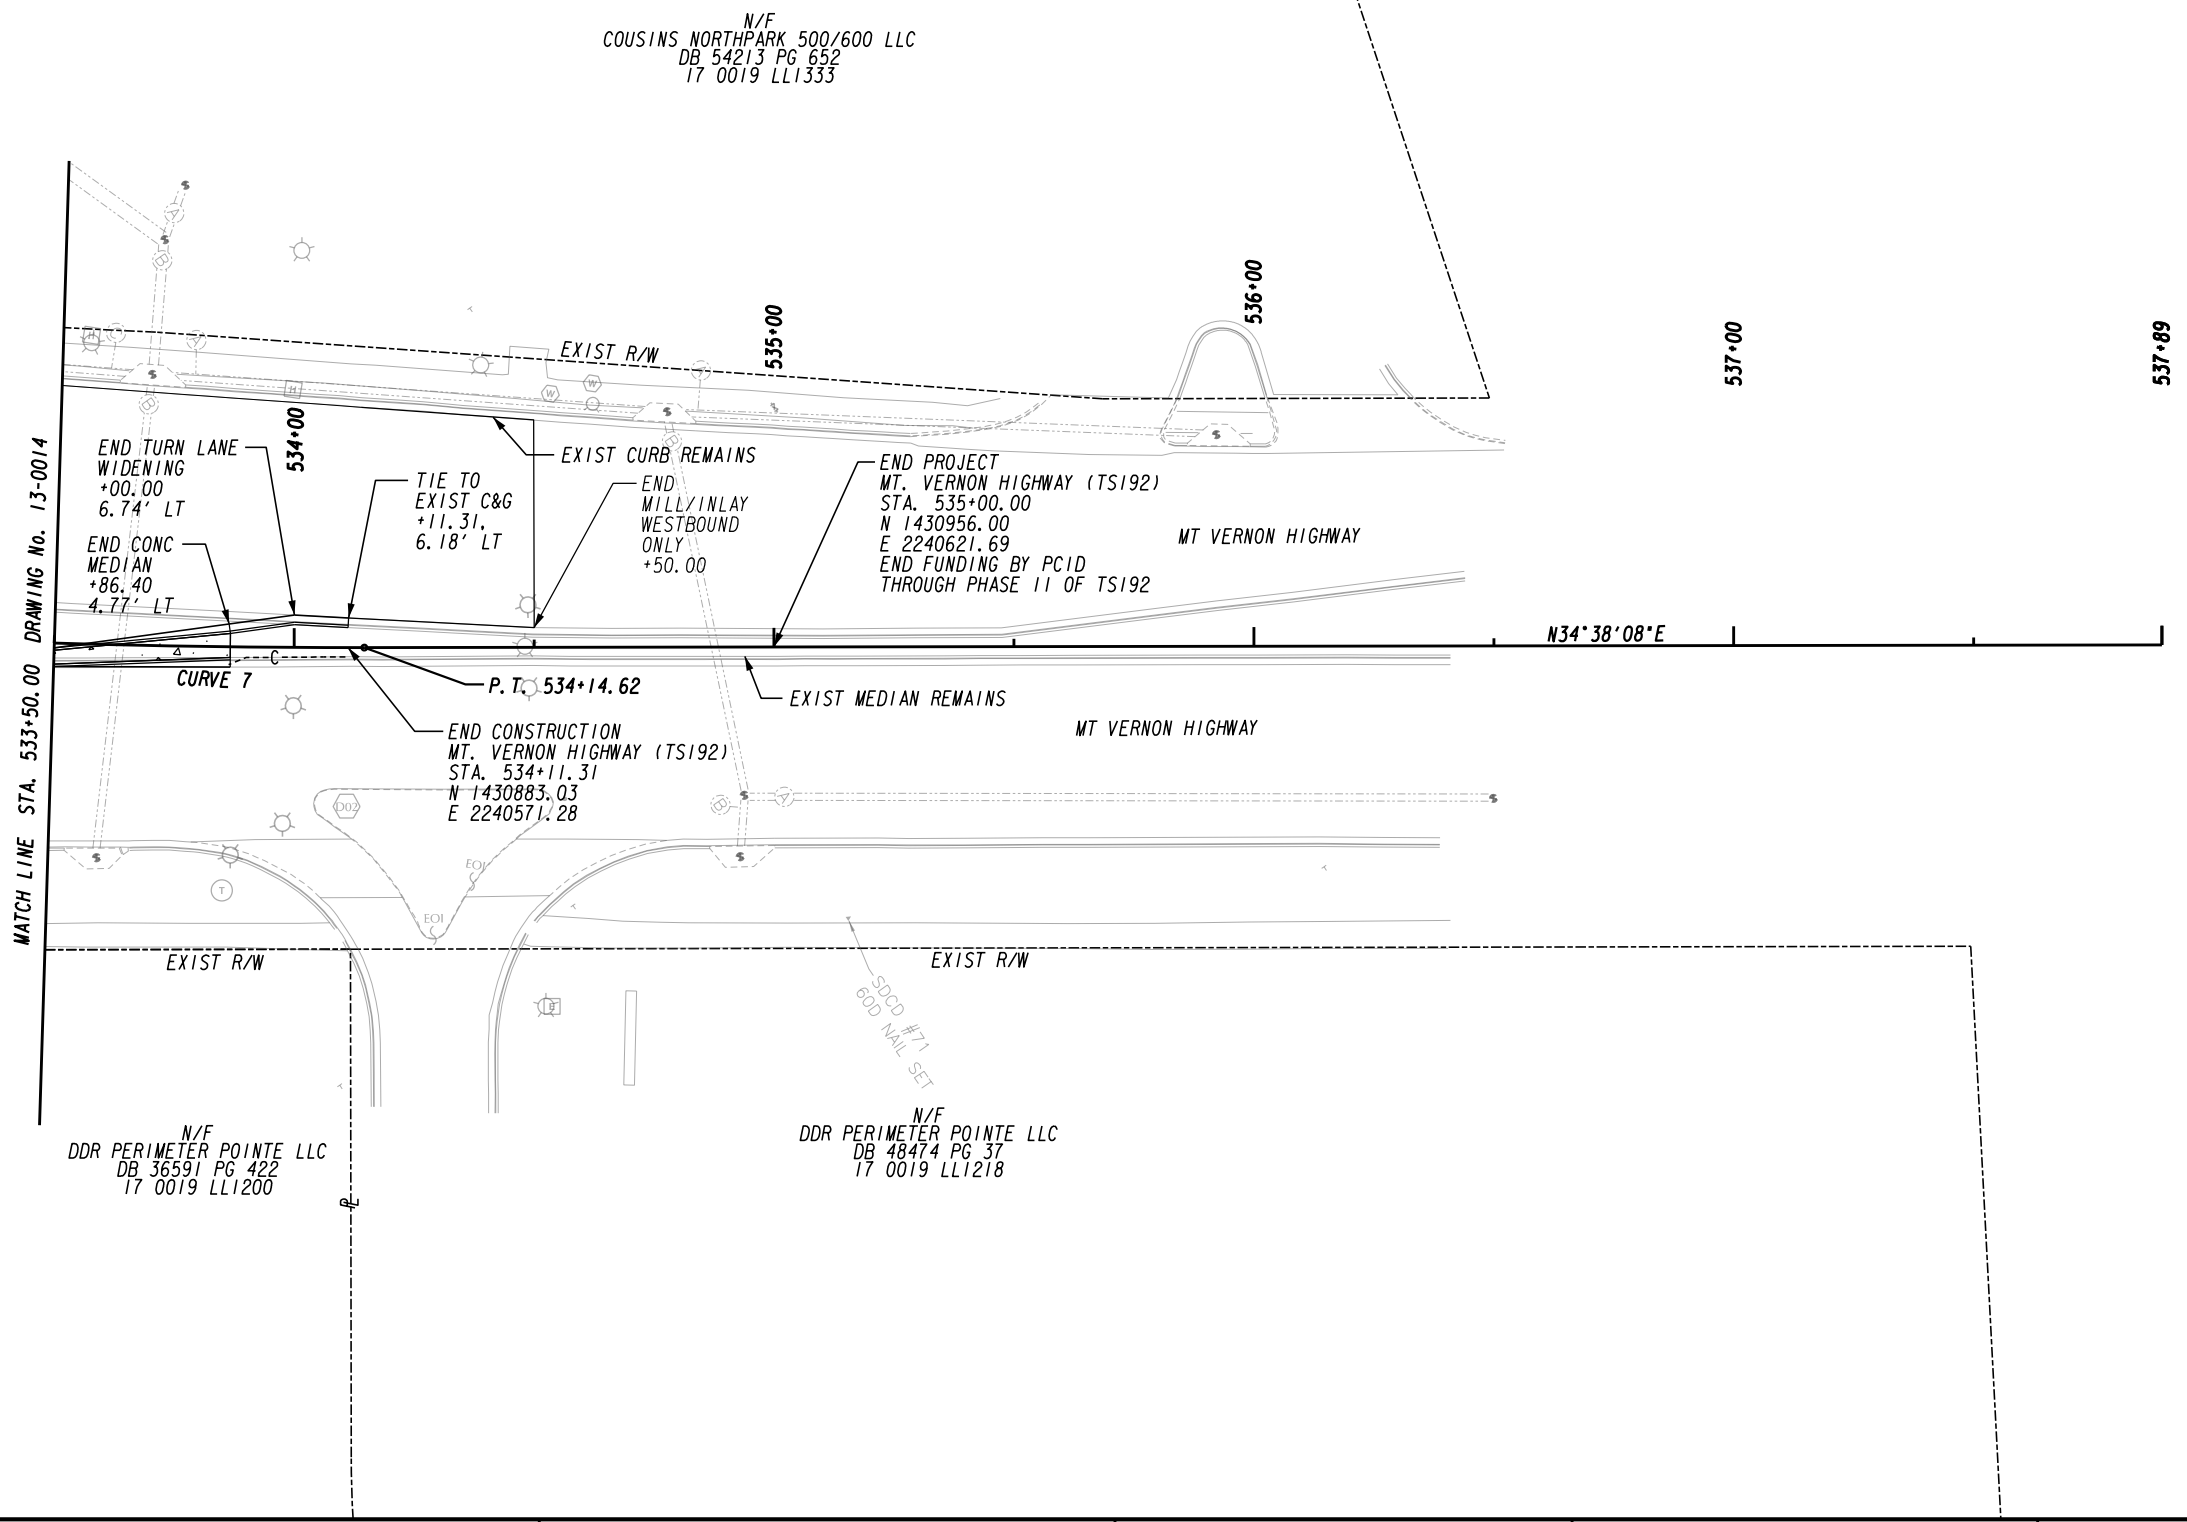

MATCH LINE STA. 533+50.00 DRAWING No. 13-0014

PROPERTY AND EXISTING R/W LINE
REQUIRED R/W LINE
CONSTRUCTION LIMITS
EASEMENT FOR CONSTR
& MAINTENANCE OF SLOPES
EASEMENT FOR CONSTR OF SLOPES
EASEMENT FOR CONSTR OF DRIVES

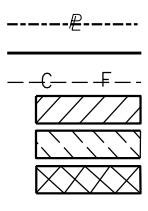

BEGIN LIMIT OF ACCESS.....BLA
END LIMIT OF ACCESS.....ELA
LIMIT OF ACCESS
REQ'D R/W & LIMIT OF ACCESS
ORANGE BARRIER FENCE
ESA - ENV. SENSITIVE AREA
(SEE ERIT TABLE)

KCI TECHNOLOGIES
ENGINEERS
PLANNERS
SCIENTISTS
CONSTRUCTION MANAGERS
2160 Satellite Boulevard
Suite 130
Duluth, GA 30097
Phone: 678-990-6200
Fax: 678-990-6222
www.kci.com


SCALE IN FEET
0 20 40 80

SANDY SPRINGS
PROJECT FUNDED BY
T-SPLOST
IN COOPERATION WITH FULTON COUNTY
SANDY SPRINGS
GEORGIA

REVISION DATES	

**CONSTRUCTION PLAN
MOUNT VERNON HIGHWAY MULTIUSE PATH
MOUNT VERNON HIGHWAY**

CHECKED:	DATE:	DRAWING No. 13-0015
BACKCHECKED:	DATE:	
CORRECTED:	DATE:	
VERIFIED:	DATE:	

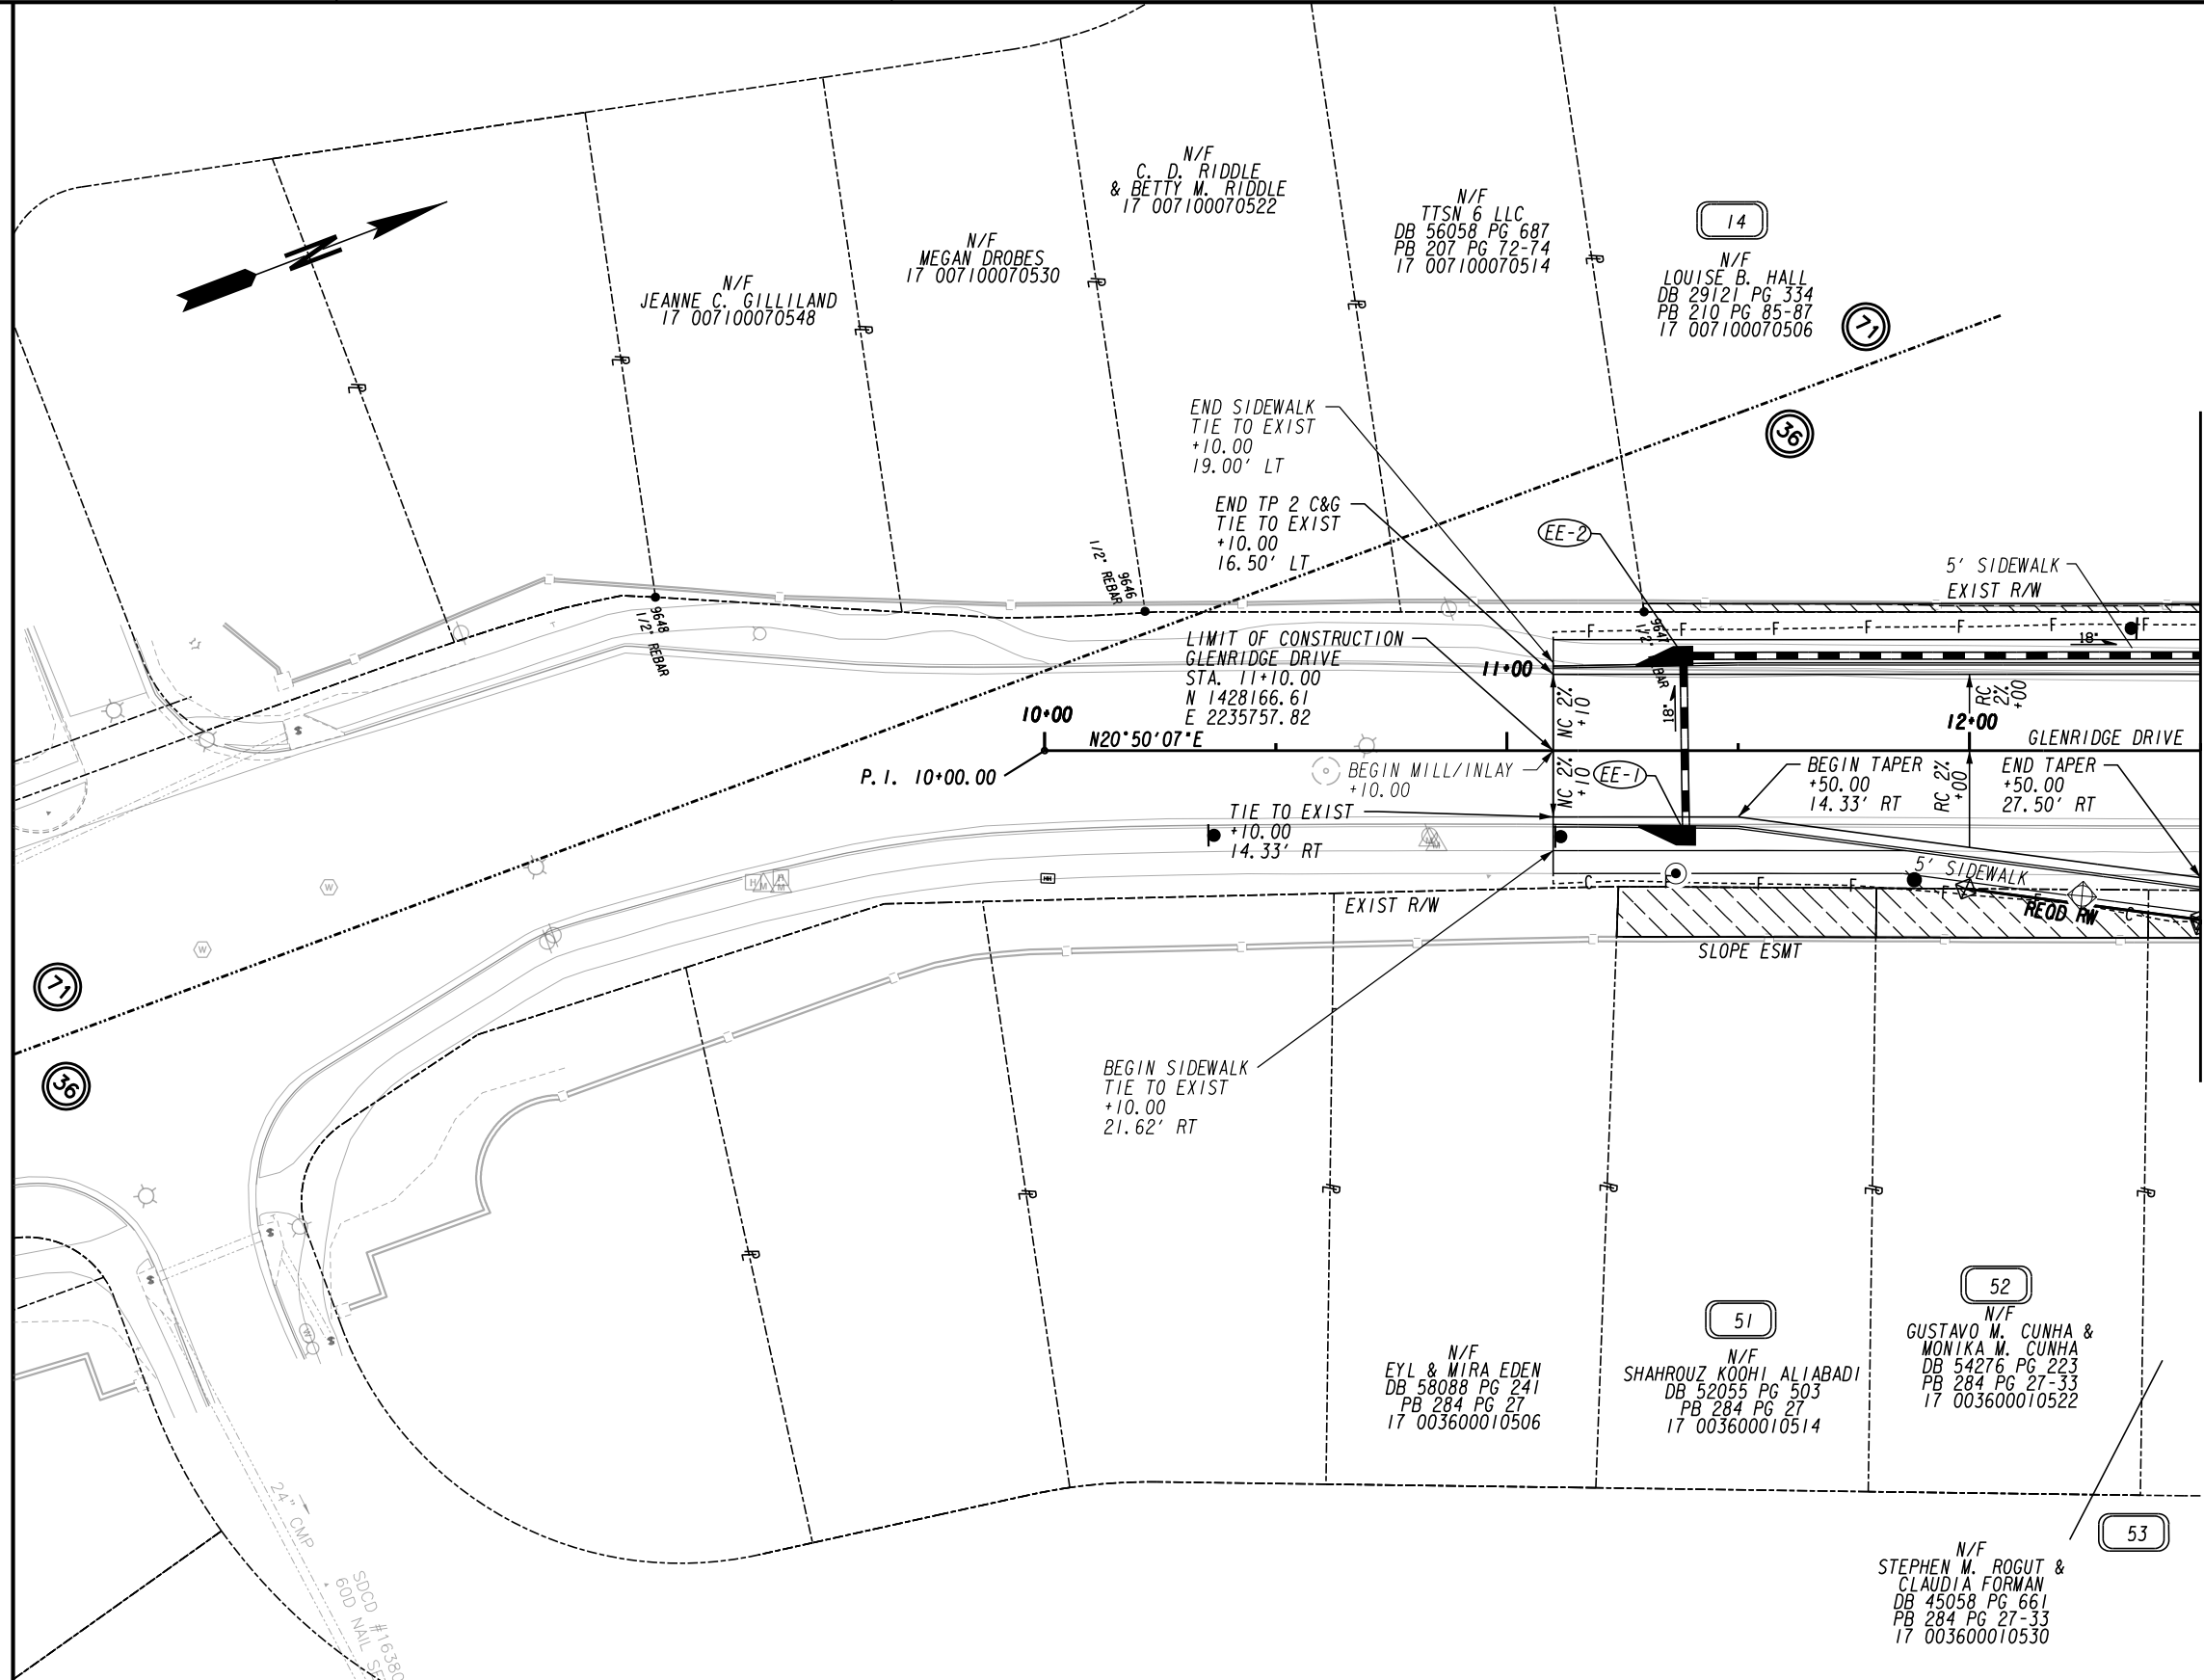

MATCH LINE STA. 12+50.00 DRAWING No. 13-0005

PROPERTY AND EXISTING R/W LINE
 REQUIRED R/W LINE
 CONSTRUCTION LIMITS
 EASEMENT FOR CONSTR
 & MAINTENANCE OF SLOPES
 EASEMENT FOR CONSTR OF SLOPES
 EASEMENT FOR CONSTR OF DRIVES

---e--- BEGIN LIMIT OF ACCESS.....BLA
 ---c--- END LIMIT OF ACCESS.....ELA
 ---f--- LIMIT OF ACCESS
 ---o--- REQ'D R/W & LIMIT OF ACCESS
 ---h--- ORANGE BARRIER FENCE
 ---.--- ESA - ENV. SENSITIVE AREA
 ---x--- (SEE ERIT TABLE)


KCI TECHNOLOGIES
 ENGINEERS
 PLANNERS
 SCIENTISTS
 CONSTRUCTION MANAGERS
 2160 Satellite Boulevard
 Suite 130
 Duluth, GA 30097
 Phone: 678-990-6200
 Fax: 678-990-6222
 www.kci.com
 SCALE IN FEET

SANDY SPRINGS
 PROJECT FUNDED BY
T-SPLOST
 IN COOPERATION WITH FULTON COUNTY
SANDY SPRINGS
 GEORGIA

REVISION DATES	

CONSTRUCTION PLAN
MOUNT VERNON HIGHWAY MULTIUSE PATH
GLENRIDGE DRIVE

CHECKED:	DATE:	DRAWING No.
BACKCHECKED:	DATE:	13-0016
CORRECTED:	DATE:	
VERIFIED:	DATE:	

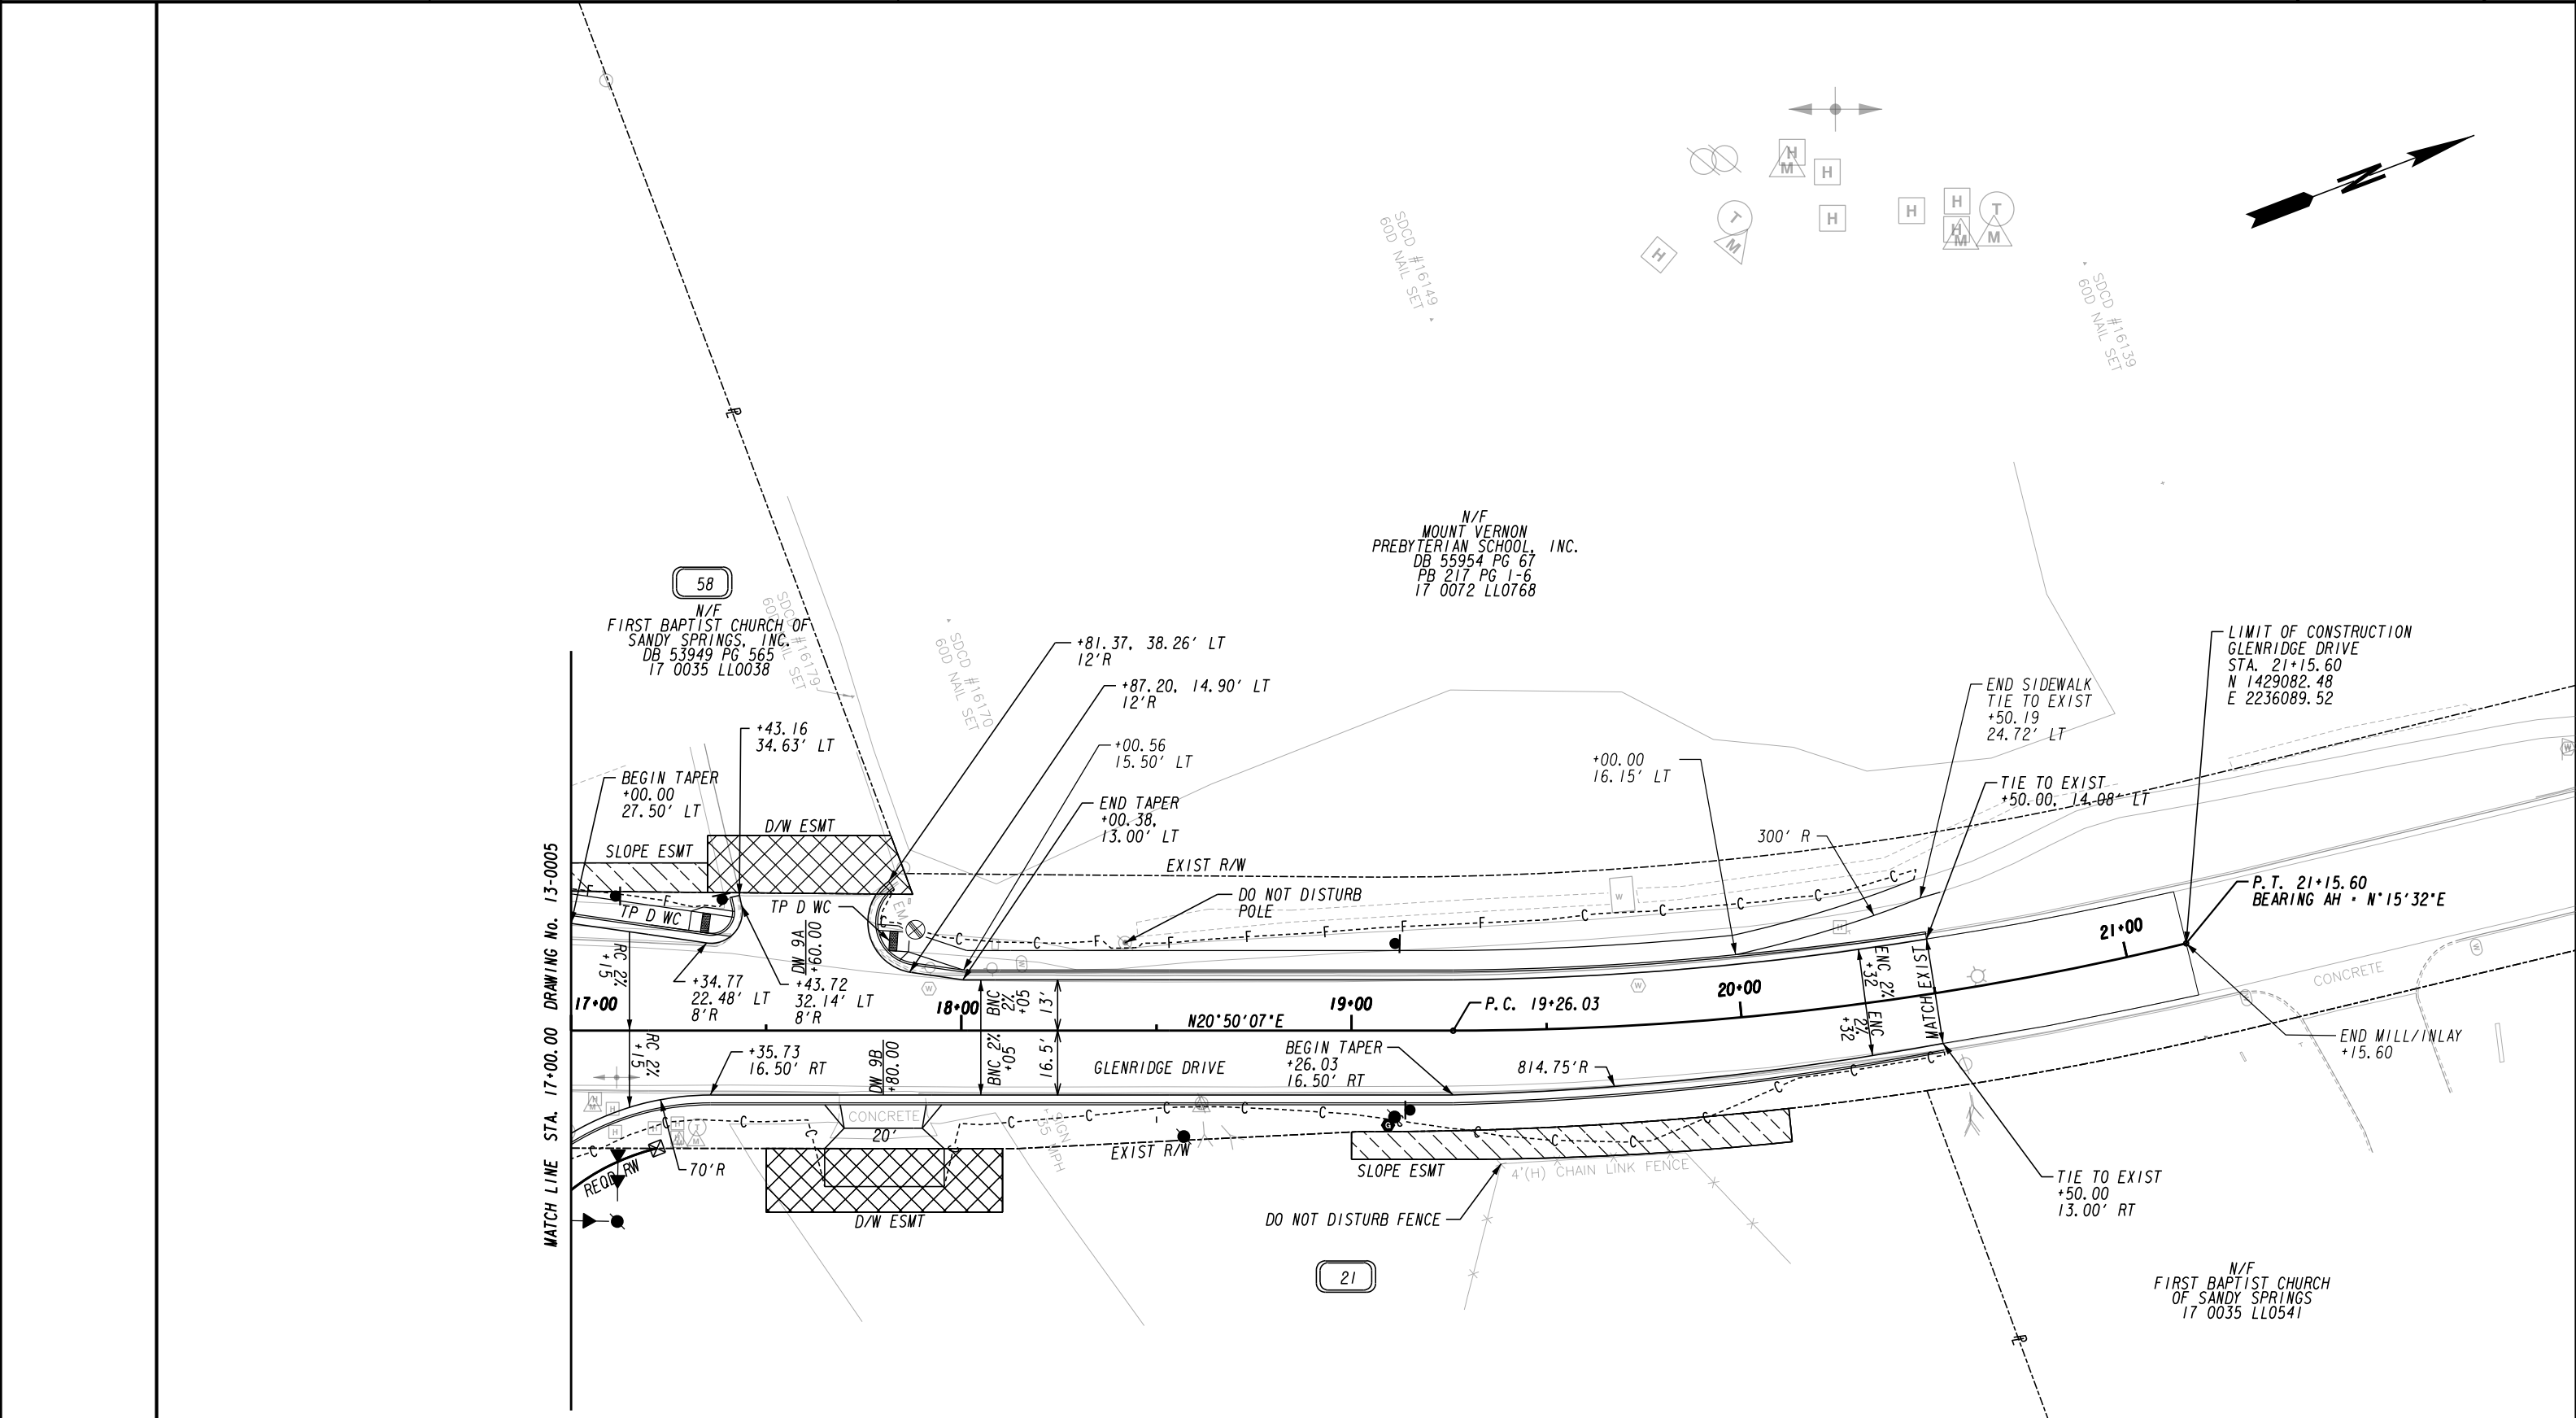

PROPERTY AND EXISTING R/W LINE
 REQUIRED R/W LINE
 CONSTRUCTION LIMITS
 EASEMENT FOR CONSTR
 & MAINTENANCE OF SLOPES
 EASEMENT FOR CONSTR OF SLOPES
 EASEMENT FOR CONSTR OF DRIVES

-----e-----
 ---C---F---
 [Hatched Box]
 [Hatched Box]
 [Hatched Box]

BEGIN LIMIT OF ACCESS.....BLA
 END LIMIT OF ACCESS.....ELA
 LIMIT OF ACCESS
 REQ'D R/W & LIMIT OF ACCESS
 ORANGE BARRIER FENCE
 ESA - ENV. SENSITIVE AREA
 (SEE ERIT TABLE)

ENGINEERS
 PLANNERS
 SCIENTISTS
 CONSTRUCTION MANAGERS

KCI
 TECHNOLOGIES

2160 Satellite Boulevard
 Suite 130
 Duluth, GA 30097
 Phone: 678-990-6200
 Fax: 678-990-6222
 www.kci.com

SCALE IN FEET

0 20 40 80

SANDY SPRINGS
 PROJECT FUNDED BY
T-SPLOST
 IN COOPERATION WITH FULTON COUNTY

SANDY SPRINGS
 GEORGIA


REVISION DATES	

CONSTRUCTION PLAN
MOUNT VERNON HIGHWAY MULTIUSE PATH
GLENRIDGE DRIVE

CHECKED:	DATE:	DRAWING No. 13-0017
BACKCHECKED:	DATE:	
CORRECTED:	DATE:	
VERIFIED:	DATE:	

38

N/F
AUTUMN CHACE HOMEOWNER'S ASSOCIATION, INC
DB 53958 PG 287
PB 93 PG 65
17 003500010069

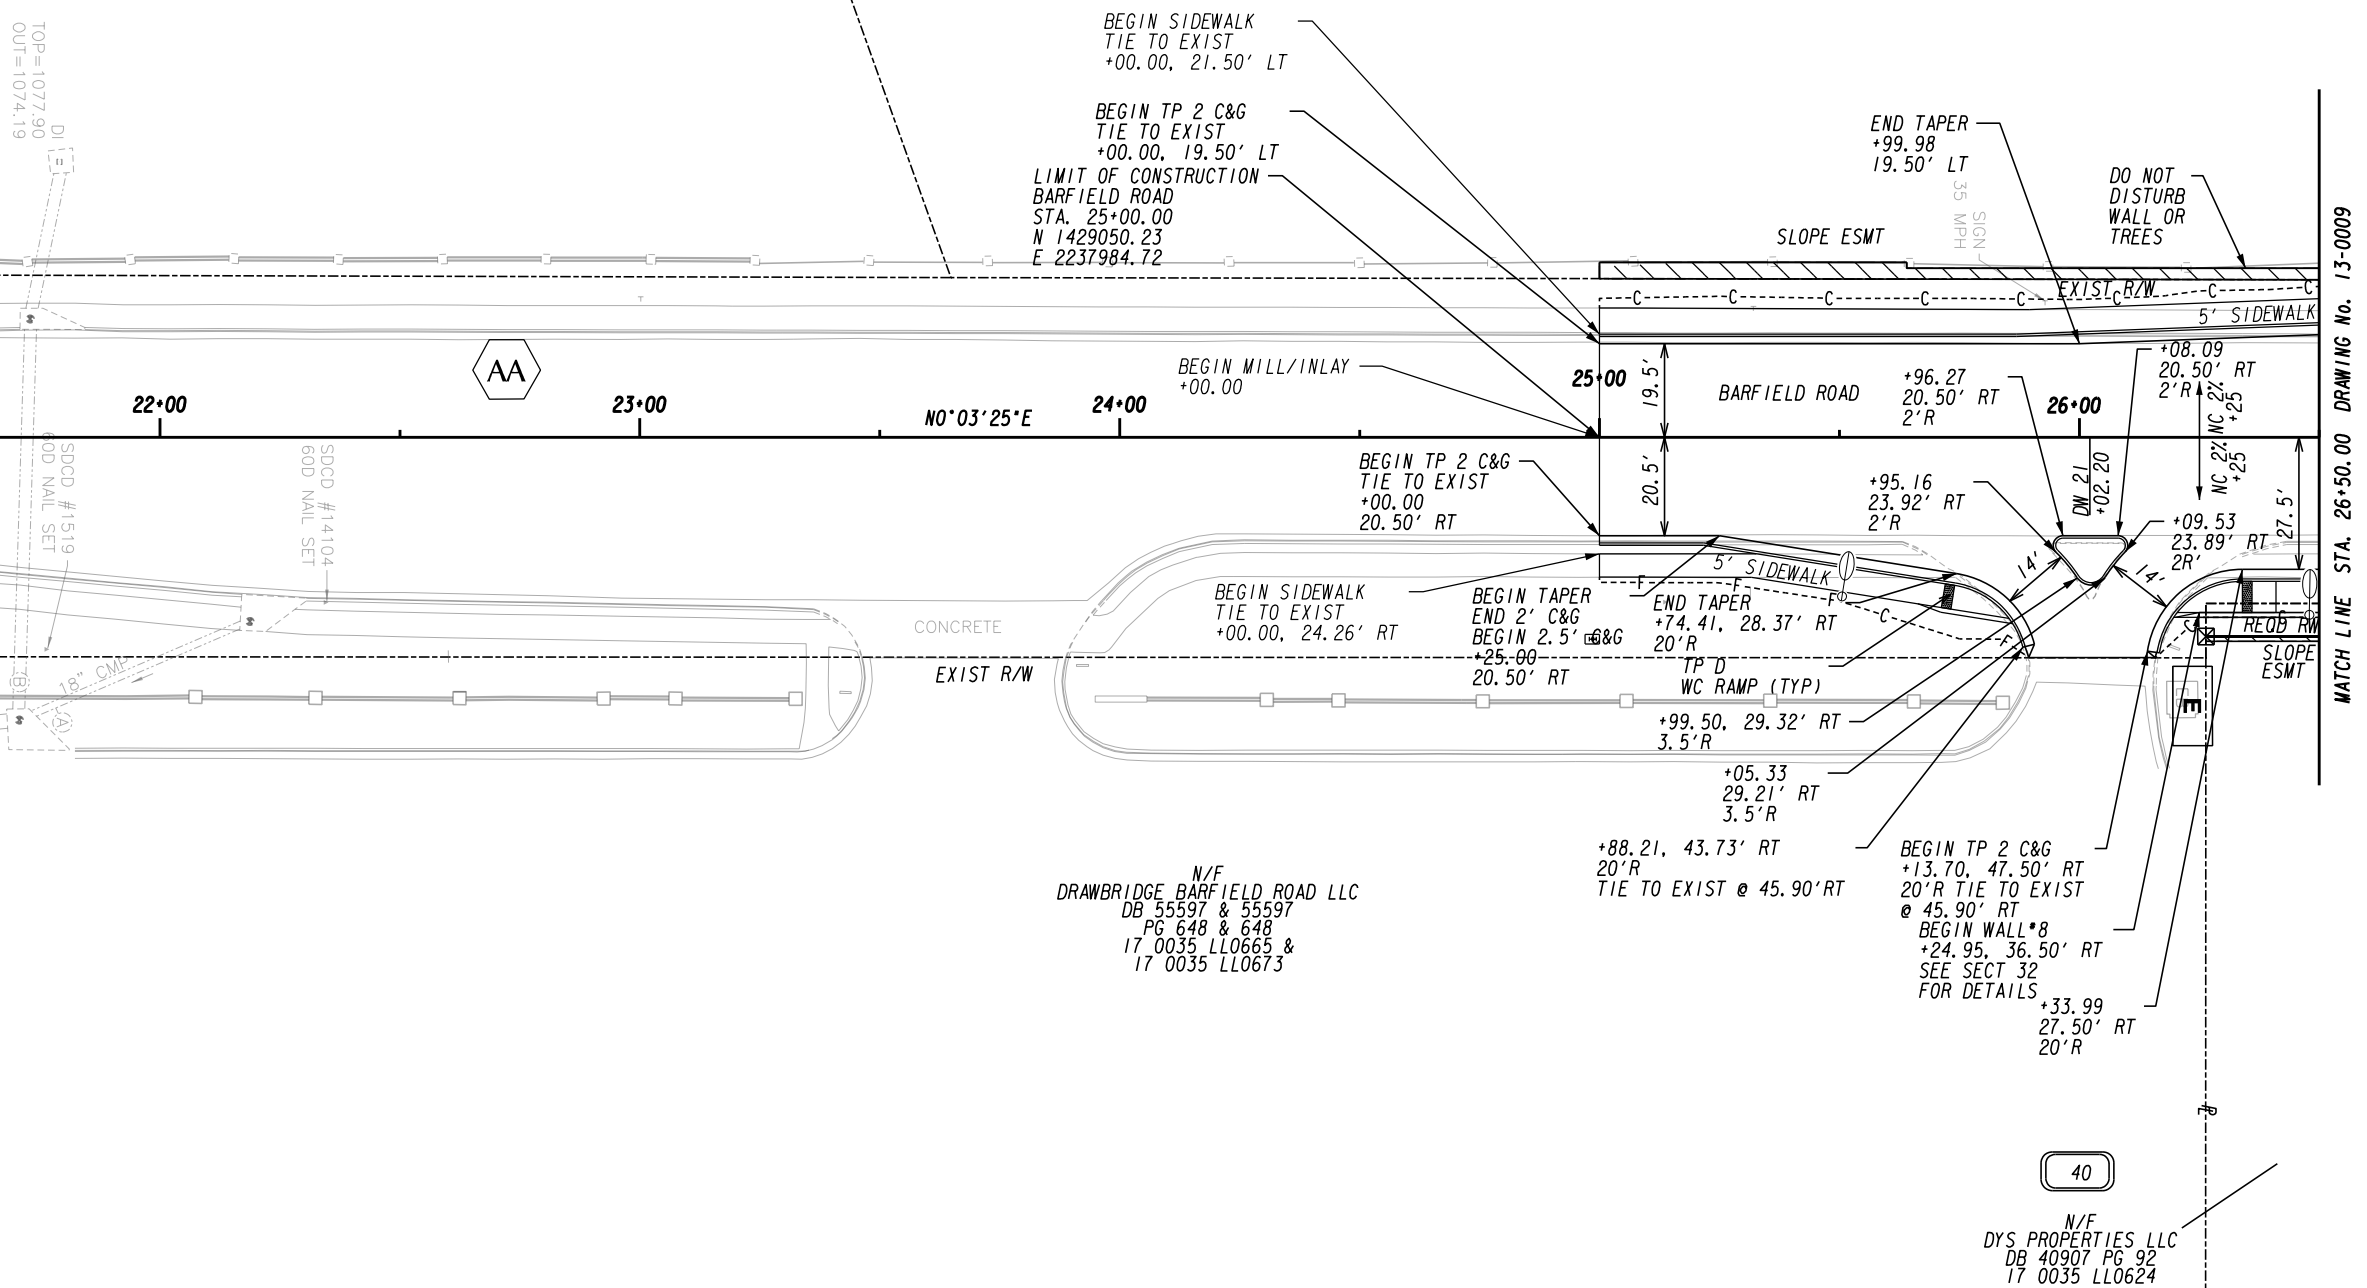

N/F
DRAWBRIDGE BARFIELD ROAD LLC
DB 55597 & 55597
PG 648 & 648
17 0035 LL0665 &
17 0035 LL0673

N/F
DYS PROPERTIES LLC
DB 40907 PG 92
17 0035 LL0624

PROPERTY AND EXISTING R/W LINE	-----e-----
REQUIRED R/W LINE	-----f-----
CONSTRUCTION LIMITS	-----c-----
EASEMENT FOR CONSTR	-----f-----
& MAINTENANCE OF SLOPES	[Hatched Box]
EASEMENT FOR CONSTR OF SLOPES	[Hatched Box]
EASEMENT FOR CONSTR OF DRIVES	[Hatched Box]

BEGIN LIMIT OF ACCESS.....BLA	-----o-----
END LIMIT OF ACCESS.....ELA	-----o-----
LIMIT OF ACCESS	-----h-----
REQ'D R/W & LIMIT OF ACCESS	-----h-----
ORANGE BARRIER FENCE	-----b-----
ESA - ENV. SENSITIVE AREA	-----v-----
(SEE ERIT TABLE)	

ENGINEERS
PLANNERS
SCIENTISTS
CONSTRUCTION MANAGERS

KCI
TECHNOLOGIES

2160 Satellite Boulevard
Suite 130
Duluth, GA 30097
Phone: 678-990-6200
Fax: 678-990-6222
www.kci.com

SCALE IN FEET

SANDY SPRINGS
PROJECT FUNDED BY
T-SPLOST
IN COOPERATION WITH FULTON COUNTY

SANDY SPRINGS
GEORGIA

REVISION DATES	



CONSTRUCTION PLAN
MOUNT VERNON HIGHWAY MULTIUSE PATH
BARFIELD ROAD

CHECKED:	DATE:	DRAWING No. 13-0018
BACKCHECKED:	DATE:	
CORRECTED:	DATE:	
VERIFIED:	DATE:	

39

N/F
PERIMETER SARBIN LLC
DB 39071 PG 472
17 0035 LL0889

N/F
N/A
17 0035 LLC14

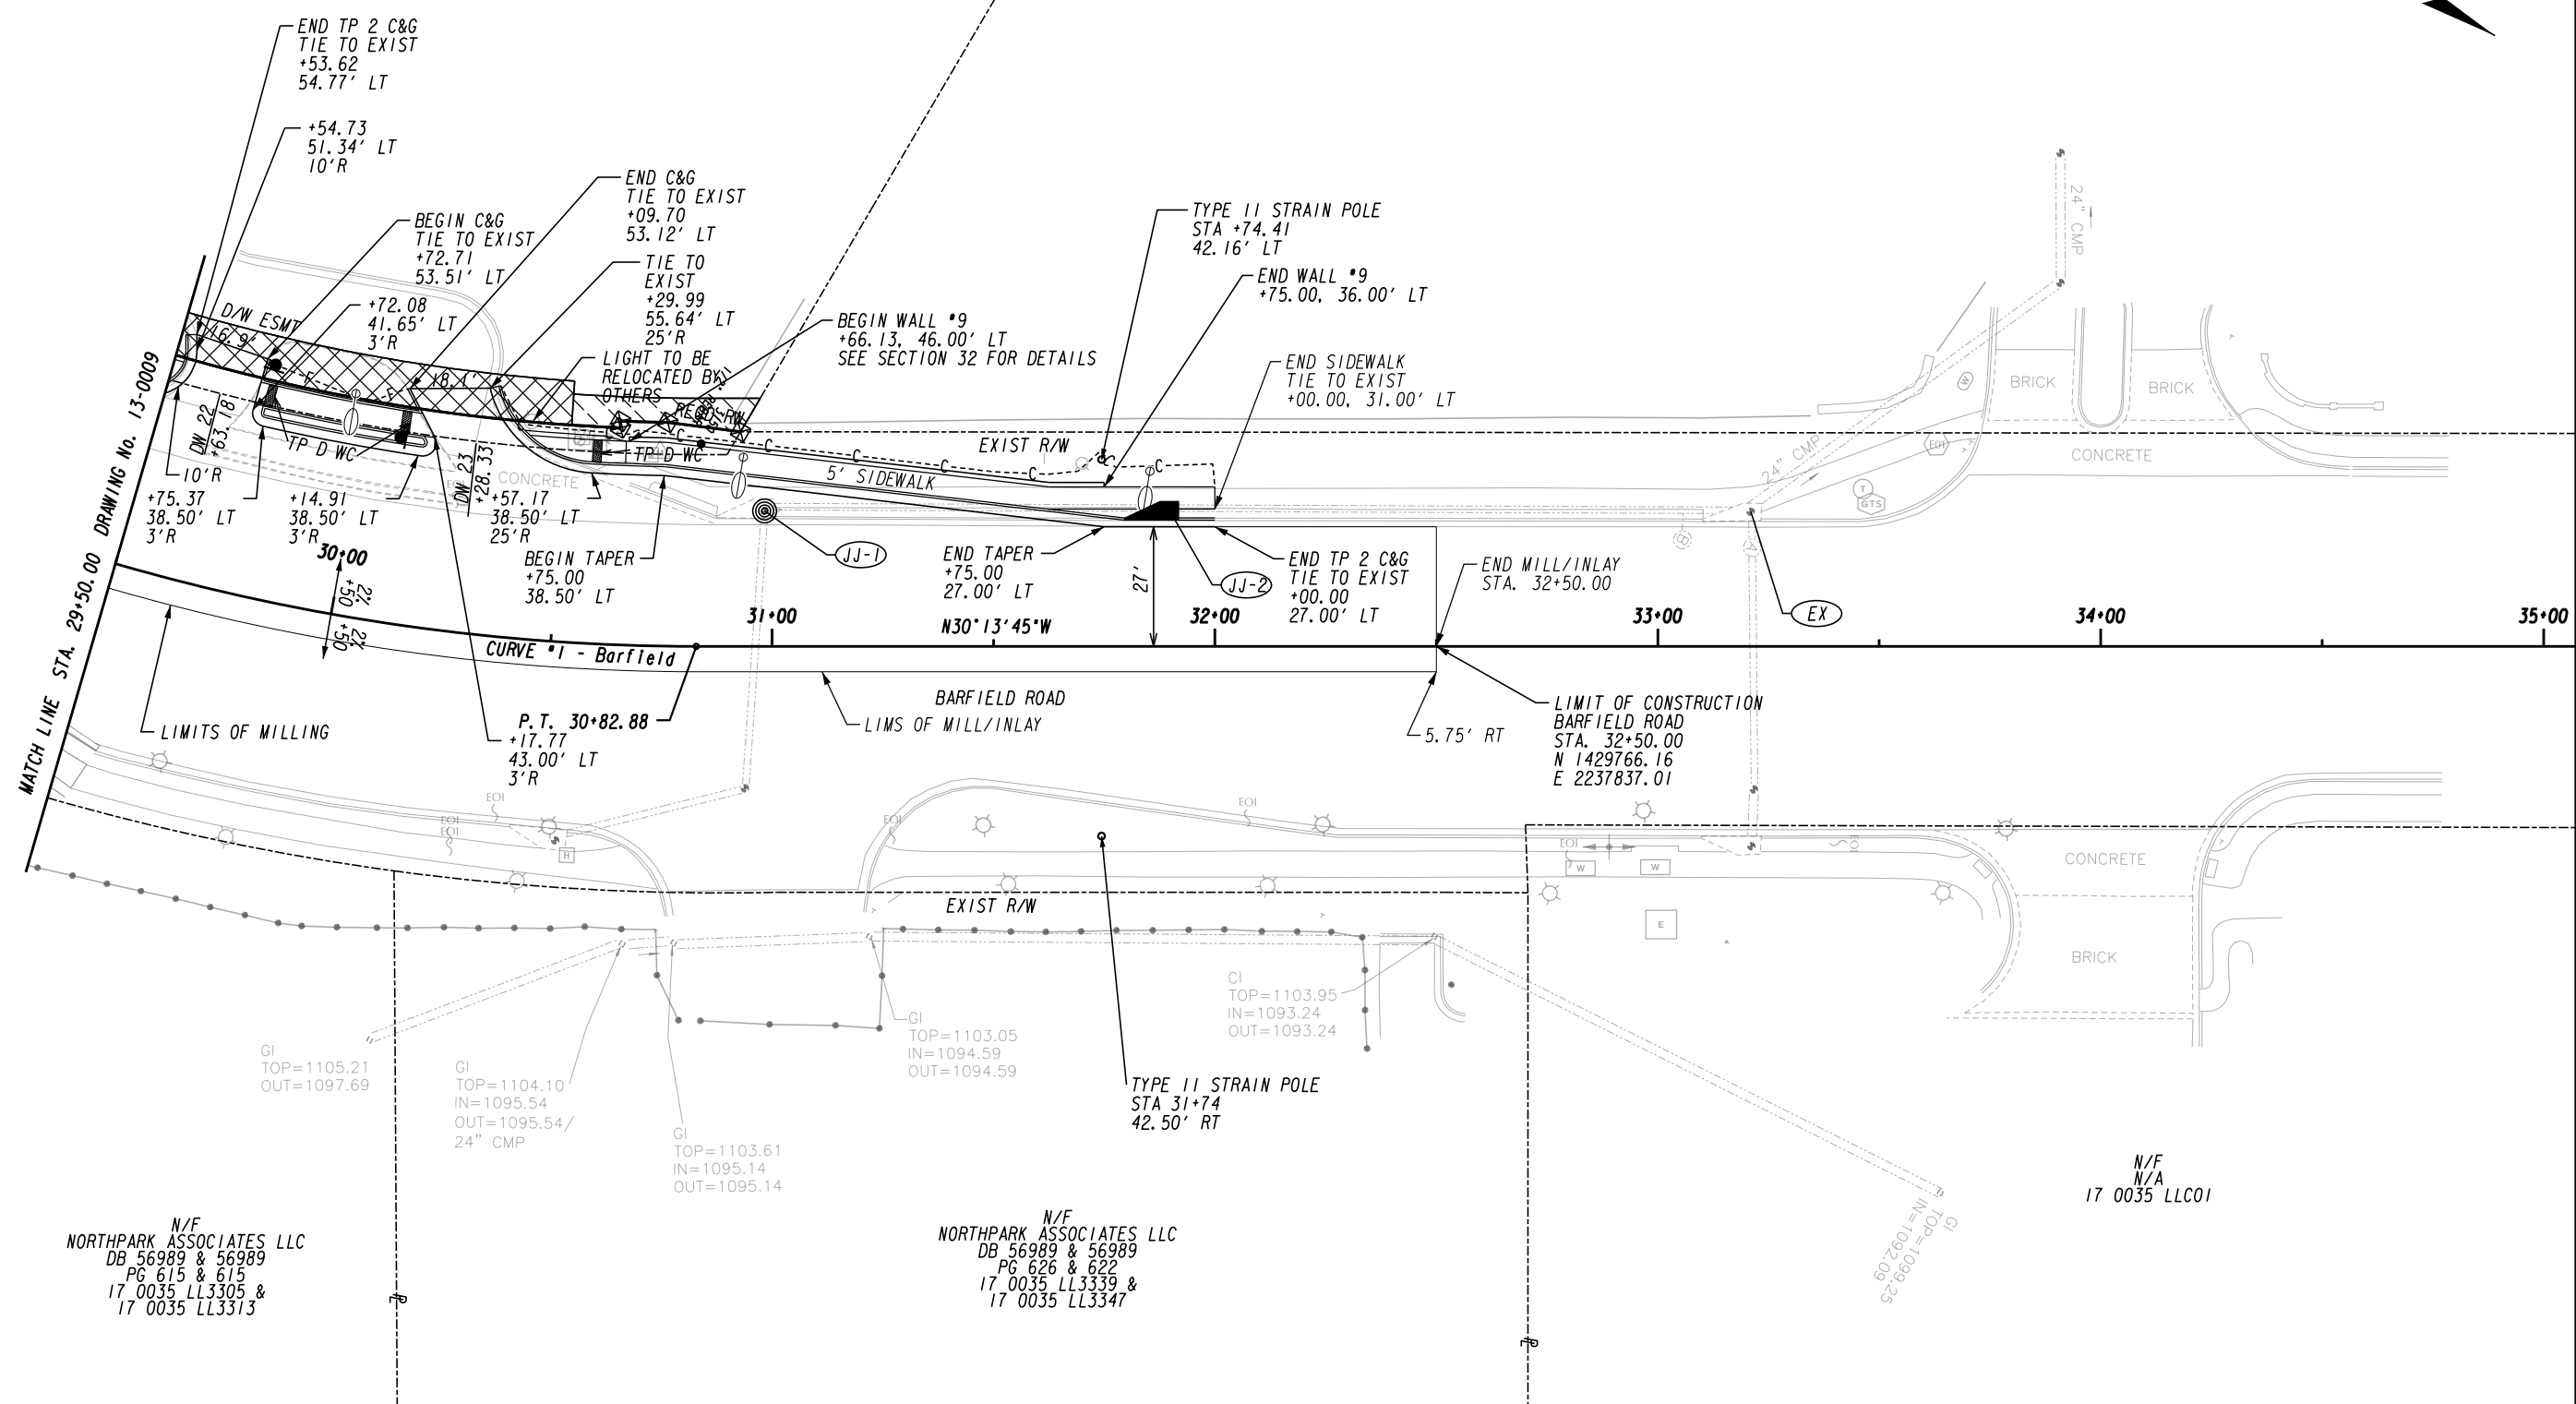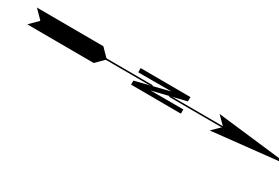

MATCH LINE STA. 29+50.00
DRAWING No. 13-0009

N/F
NORTH PARK ASSOCIATES LLC
DB 56989 & 56989
PG 615 & 615
17 0035 LL3305 &
17 0035 LL3313

N/F
NORTH PARK ASSOCIATES LLC
DB 56989 & 56989
PG 626 & 622
17 0035 LL3339 &
17 0035 LL3347

N/F
N/A
17 0035 LLC01

PROPERTY AND EXISTING R/W LINE	-----e-----
REQUIRED R/W LINE	-----f-----
CONSTRUCTION LIMITS	-----g-----
EASEMENT FOR CONSTR & MAINTENANCE OF SLOPES	-----h-----
EASEMENT FOR CONSTR OF SLOPES	-----i-----
EASEMENT FOR CONSTR OF DRIVES	-----j-----

BEGIN LIMIT OF ACCESS.....BLA	-----k-----
END LIMIT OF ACCESS.....ELA	-----l-----
LIMIT OF ACCESS	-----m-----
REQ'D R/W & LIMIT OF ACCESS	-----n-----
ORANGE BARRIER FENCE	-----o-----
ESA - ENV. SENSITIVE AREA (SEE ERIT TABLE)	-----p-----

KCI TECHNOLOGIES
ENGINEERS
PLANNERS
SCIENTISTS
CONSTRUCTION MANAGERS
2160 Satellite Boulevard
Suite 130
Duluth, GA 30097
Phone: 678-990-6200
Fax: 678-990-6222
www.kci.com

SCALE IN FEET
0 20 40 80


SANDY SPRINGS
PROJECT FUNDED BY
T-SPLOST
IN COOPERATION WITH FULTON COUNTY

SANDY SPRINGS
GEORGIA

REVISION DATES	

CONSTRUCTION PLAN
MOUNT VERNON HIGHWAY MULTIUSE PATH
BARFIELD ROAD

CHECKED:	DATE:	DRAWING No.
BACKCHECKED:	DATE:	13-0019
CORRECTED:	DATE:	
VERIFIED:	DATE:	

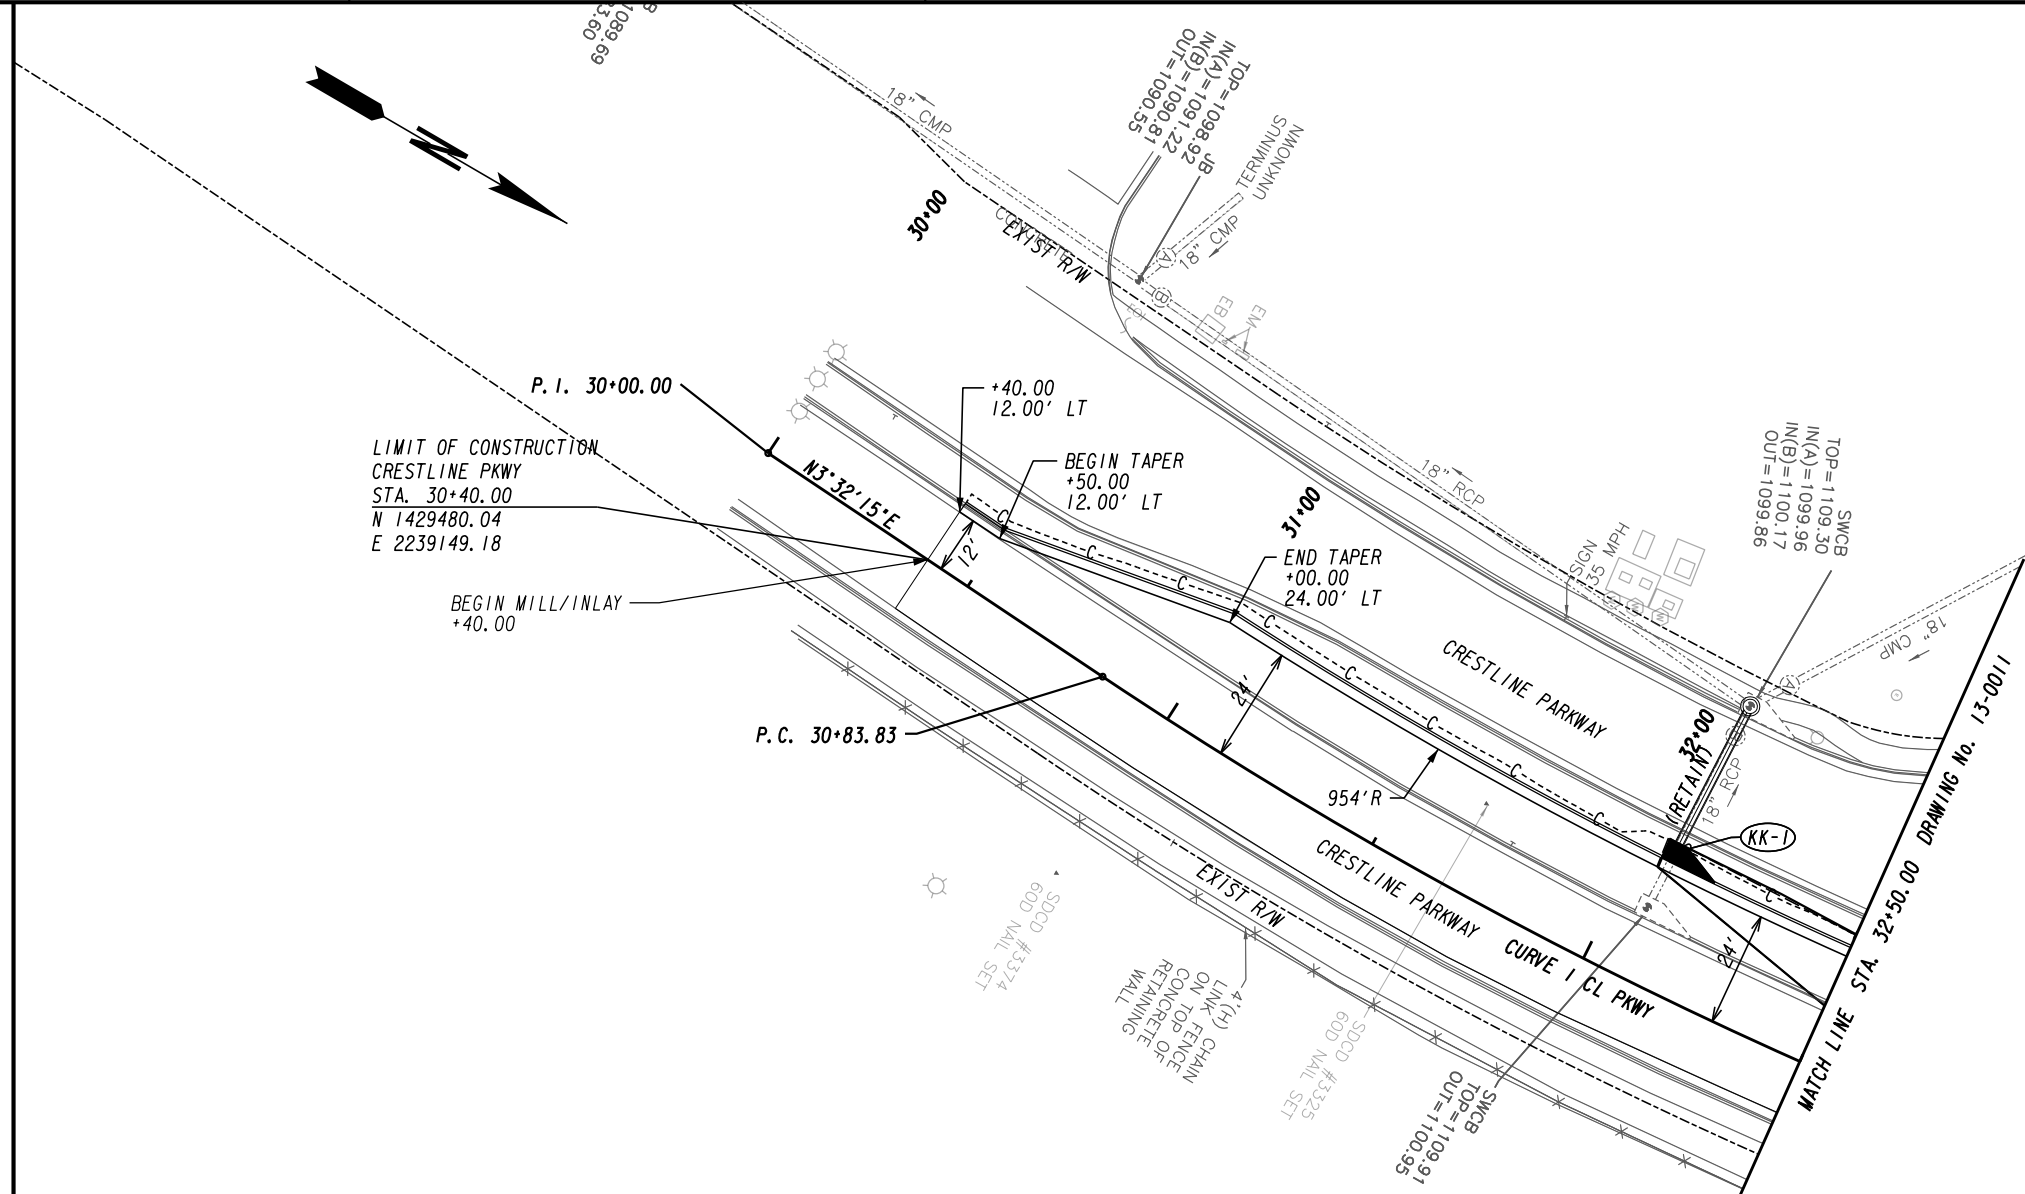

43
N/F
HD DEVELOPMENT OF
MARYLAND, INC.
17 0019 LL1945

PROPERTY AND EXISTING R/W LINE	-----e-----
REQUIRED R/W LINE	-----f-----
CONSTRUCTION LIMITS	-----g-----
EASEMENT FOR CONSTR	-----h-----
& MAINTENANCE OF SLOPES	-----i-----
EASEMENT FOR CONSTR OF SLOPES	-----j-----
EASEMENT FOR CONSTR OF DRIVES	-----k-----

BEGIN LIMIT OF ACCESS.....BLA	-----l-----
END LIMIT OF ACCESS.....ELA	-----m-----
LIMIT OF ACCESS	-----n-----
REQ'D R/W & LIMIT OF ACCESS	-----o-----
ORANGE BARRIER FENCE	-----p-----
ESA - ENV. SENSITIVE AREA (SEE ERIT TABLE)	-----q-----

ENGINEERS
PLANNERS
SCIENTISTS
CONSTRUCTION MANAGERS

KCI
TECHNOLOGIES

2160 Satellite Boulevard
Suite 130
Duluth, GA 30097
Phone: 678-990-6200
Fax: 678-990-6222
www.kci.com

SCALE IN FEET

SANDY SPRINGS
PROJECT FUNDED BY
T-SPLOST
IN COOPERATION WITH FULTON COUNTY

SANDY SPRINGS
GEORGIA

REVISION DATES	

CONSTRUCTION PLAN
MOUNT VERNON HIGHWAY MULTIUSE PATH
CRESTLINE PARKWAY

CHECKED:	DATE:	DRAWING No.
BACKCHECKED:	DATE:	13-0020
CORRECTED:	DATE:	
VERIFIED:	DATE:	