





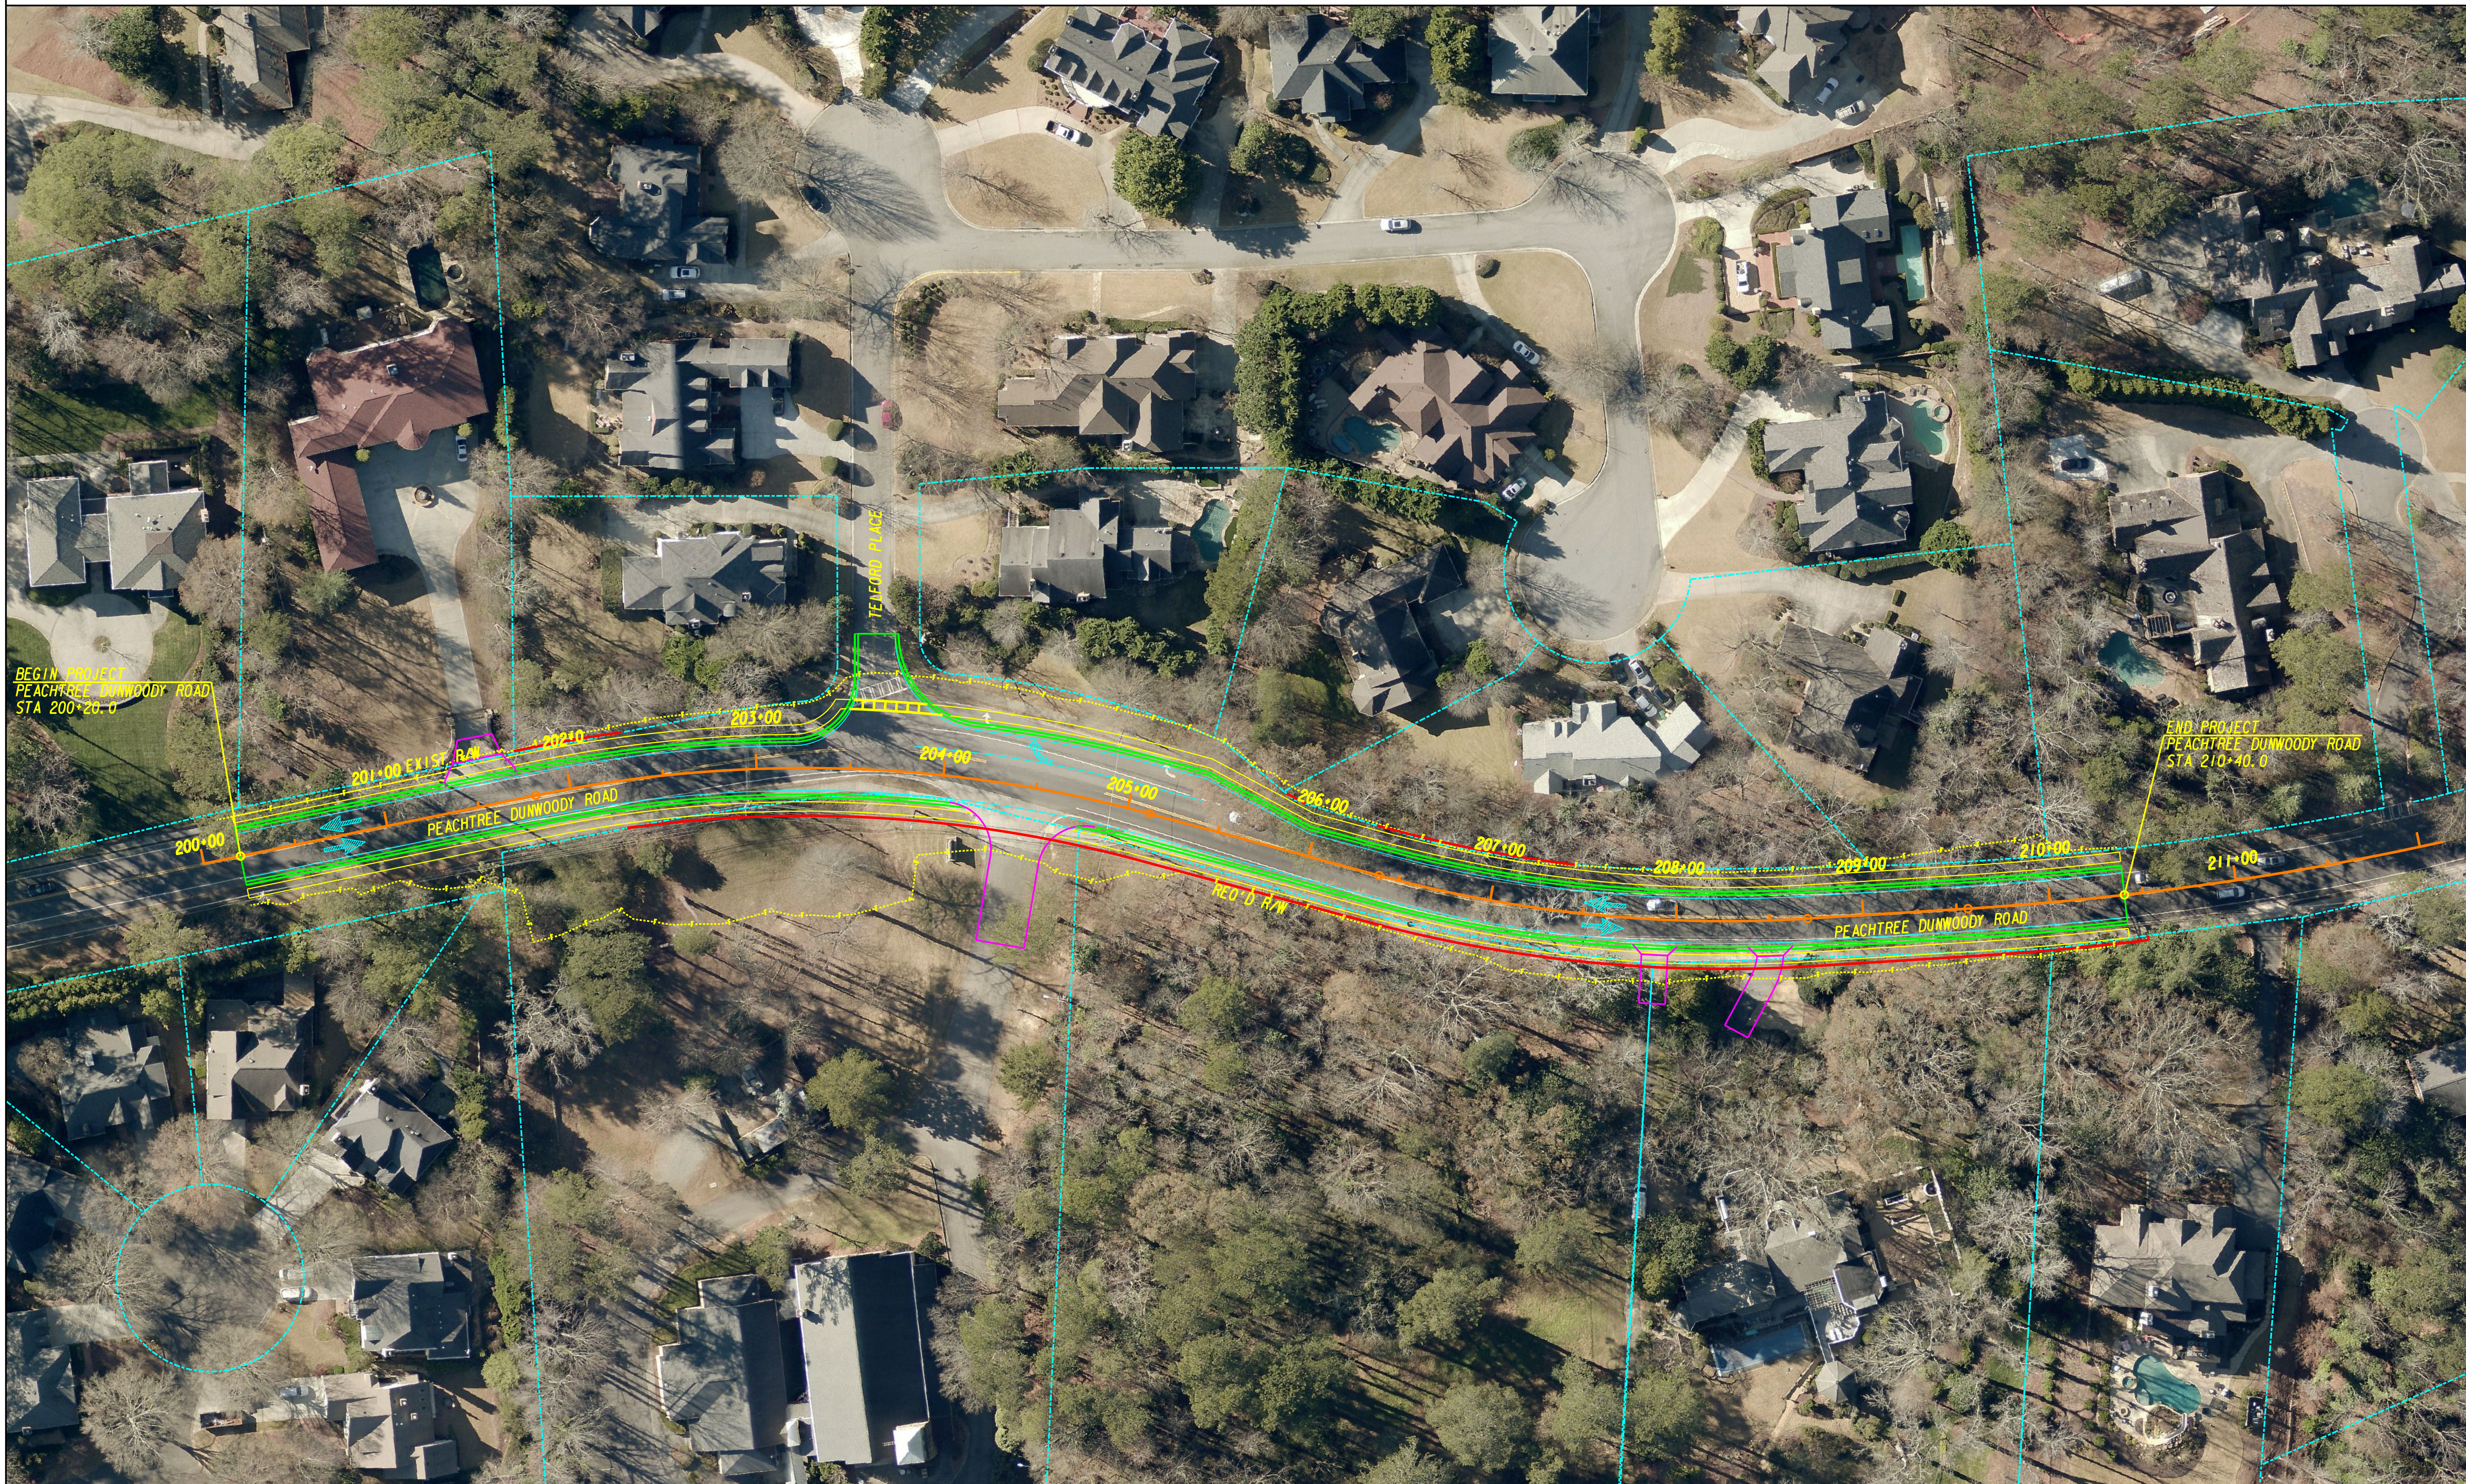


PEACHTREE DUNWOODY ROAD AT TELFORD PLACE INTERSECTION IMPROVEMENT PREFERRED ALTERNATE

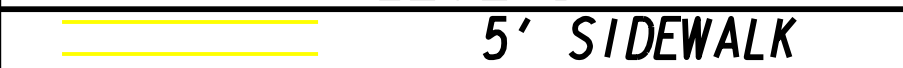

LEGEND	
	5' SIDEWALK
	CURB & GUTTER
	ROADWAY CENTERLINE
	PROPERTY LINE
	REQUIRED R/W
	CUT & FILL LIMITS

