


PREPARED FOR:



ROSWELL ROAD AND GROGANS FERRY ROAD INTERSECTION IMPROVEMENT PREFERRED CONCEPT

PREPARED BY:

Columbia Engineering
LAND PLANNERS-CIVIL ENGINEERS-LANDSCAPE ARCHITECTS-SURVEYORS
2862 BUFORD HIGHWAY
SUITE 200
DULUTH, GEORGIA 30096
(770) 925-0357

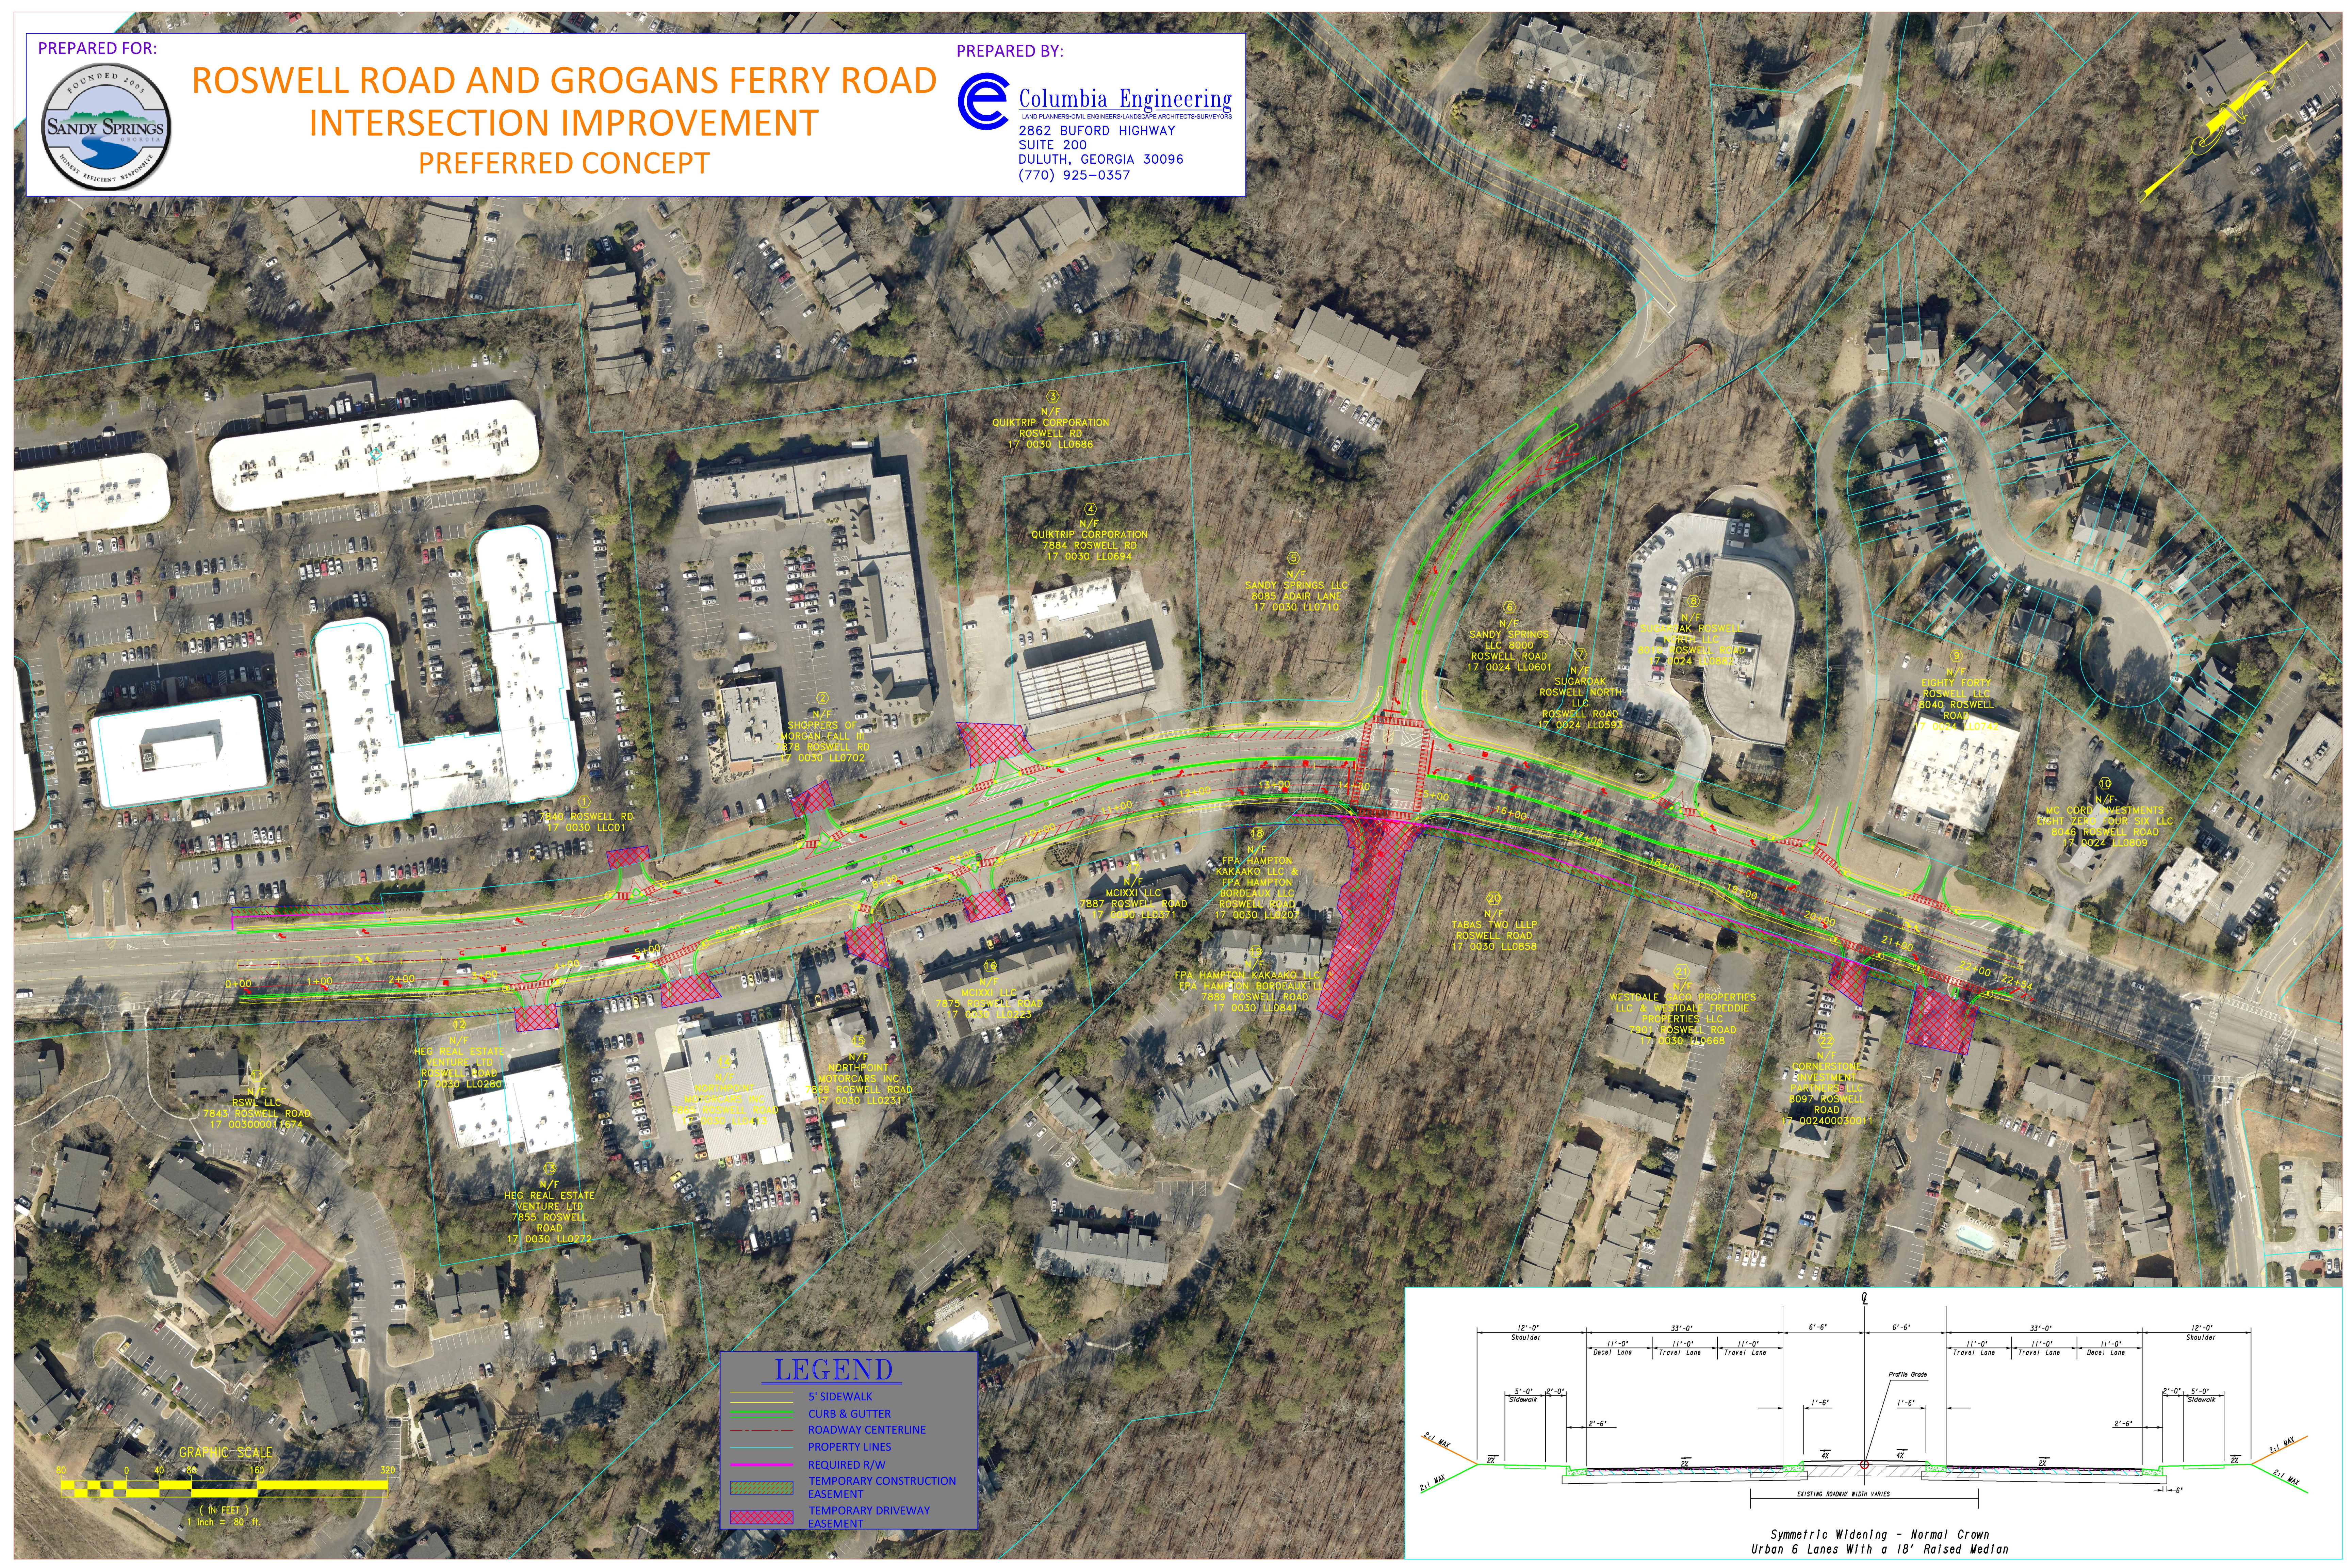


LEGEND

- 5' SIDEWALK
- CURB & GUTTER
- ROADWAY CENTERLINE
- PROPERTY LINES
- REQUIRED R/W
- TEMPORARY CONSTRUCTION EASEMENT
- TEMPORARY DRIVEWAY EASEMENT

GRAPHIC SCALE



(IN FEET)
1 inch = 80 ft.

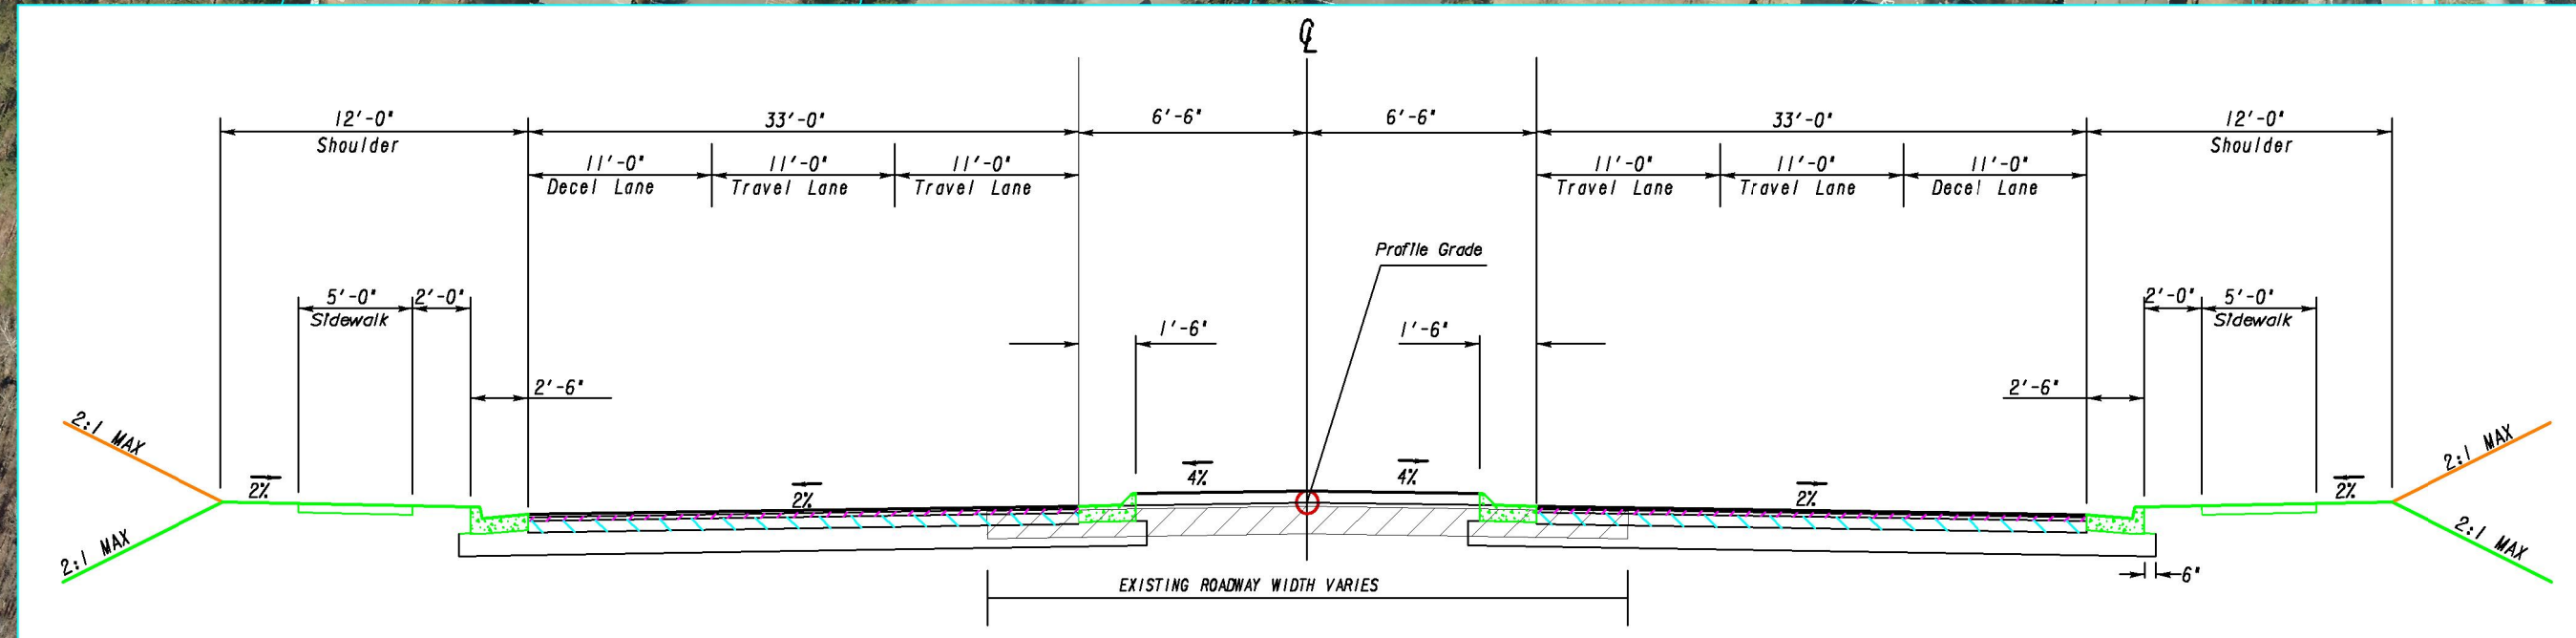

Symmetric Widening - Normal Crown
Urban 6 Lanes With a 18' Raised Median