
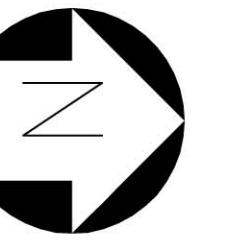



Sandy Springs Circle Sidewalk
from Hammond Drive to Mt. Vernon
City of Sandy Springs
GDOT PI No. 0010385

Baker
420 TECHNOLOGY PARKWAY, SUITE 150
NORCROSS, GEORGIA 30092
(770) 263-9118

JANUARY 2016

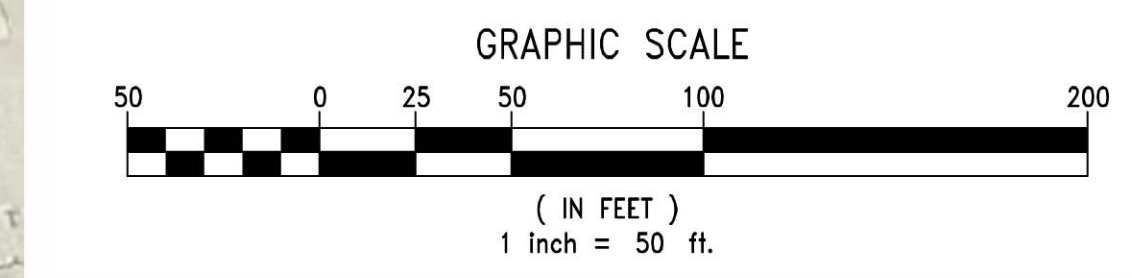

COLUMBIA ENGINEERING
2862 BUFORD HIGHWAY
SUITE 200
DULUTH, GEORGIA 30096
(770) 925-0357

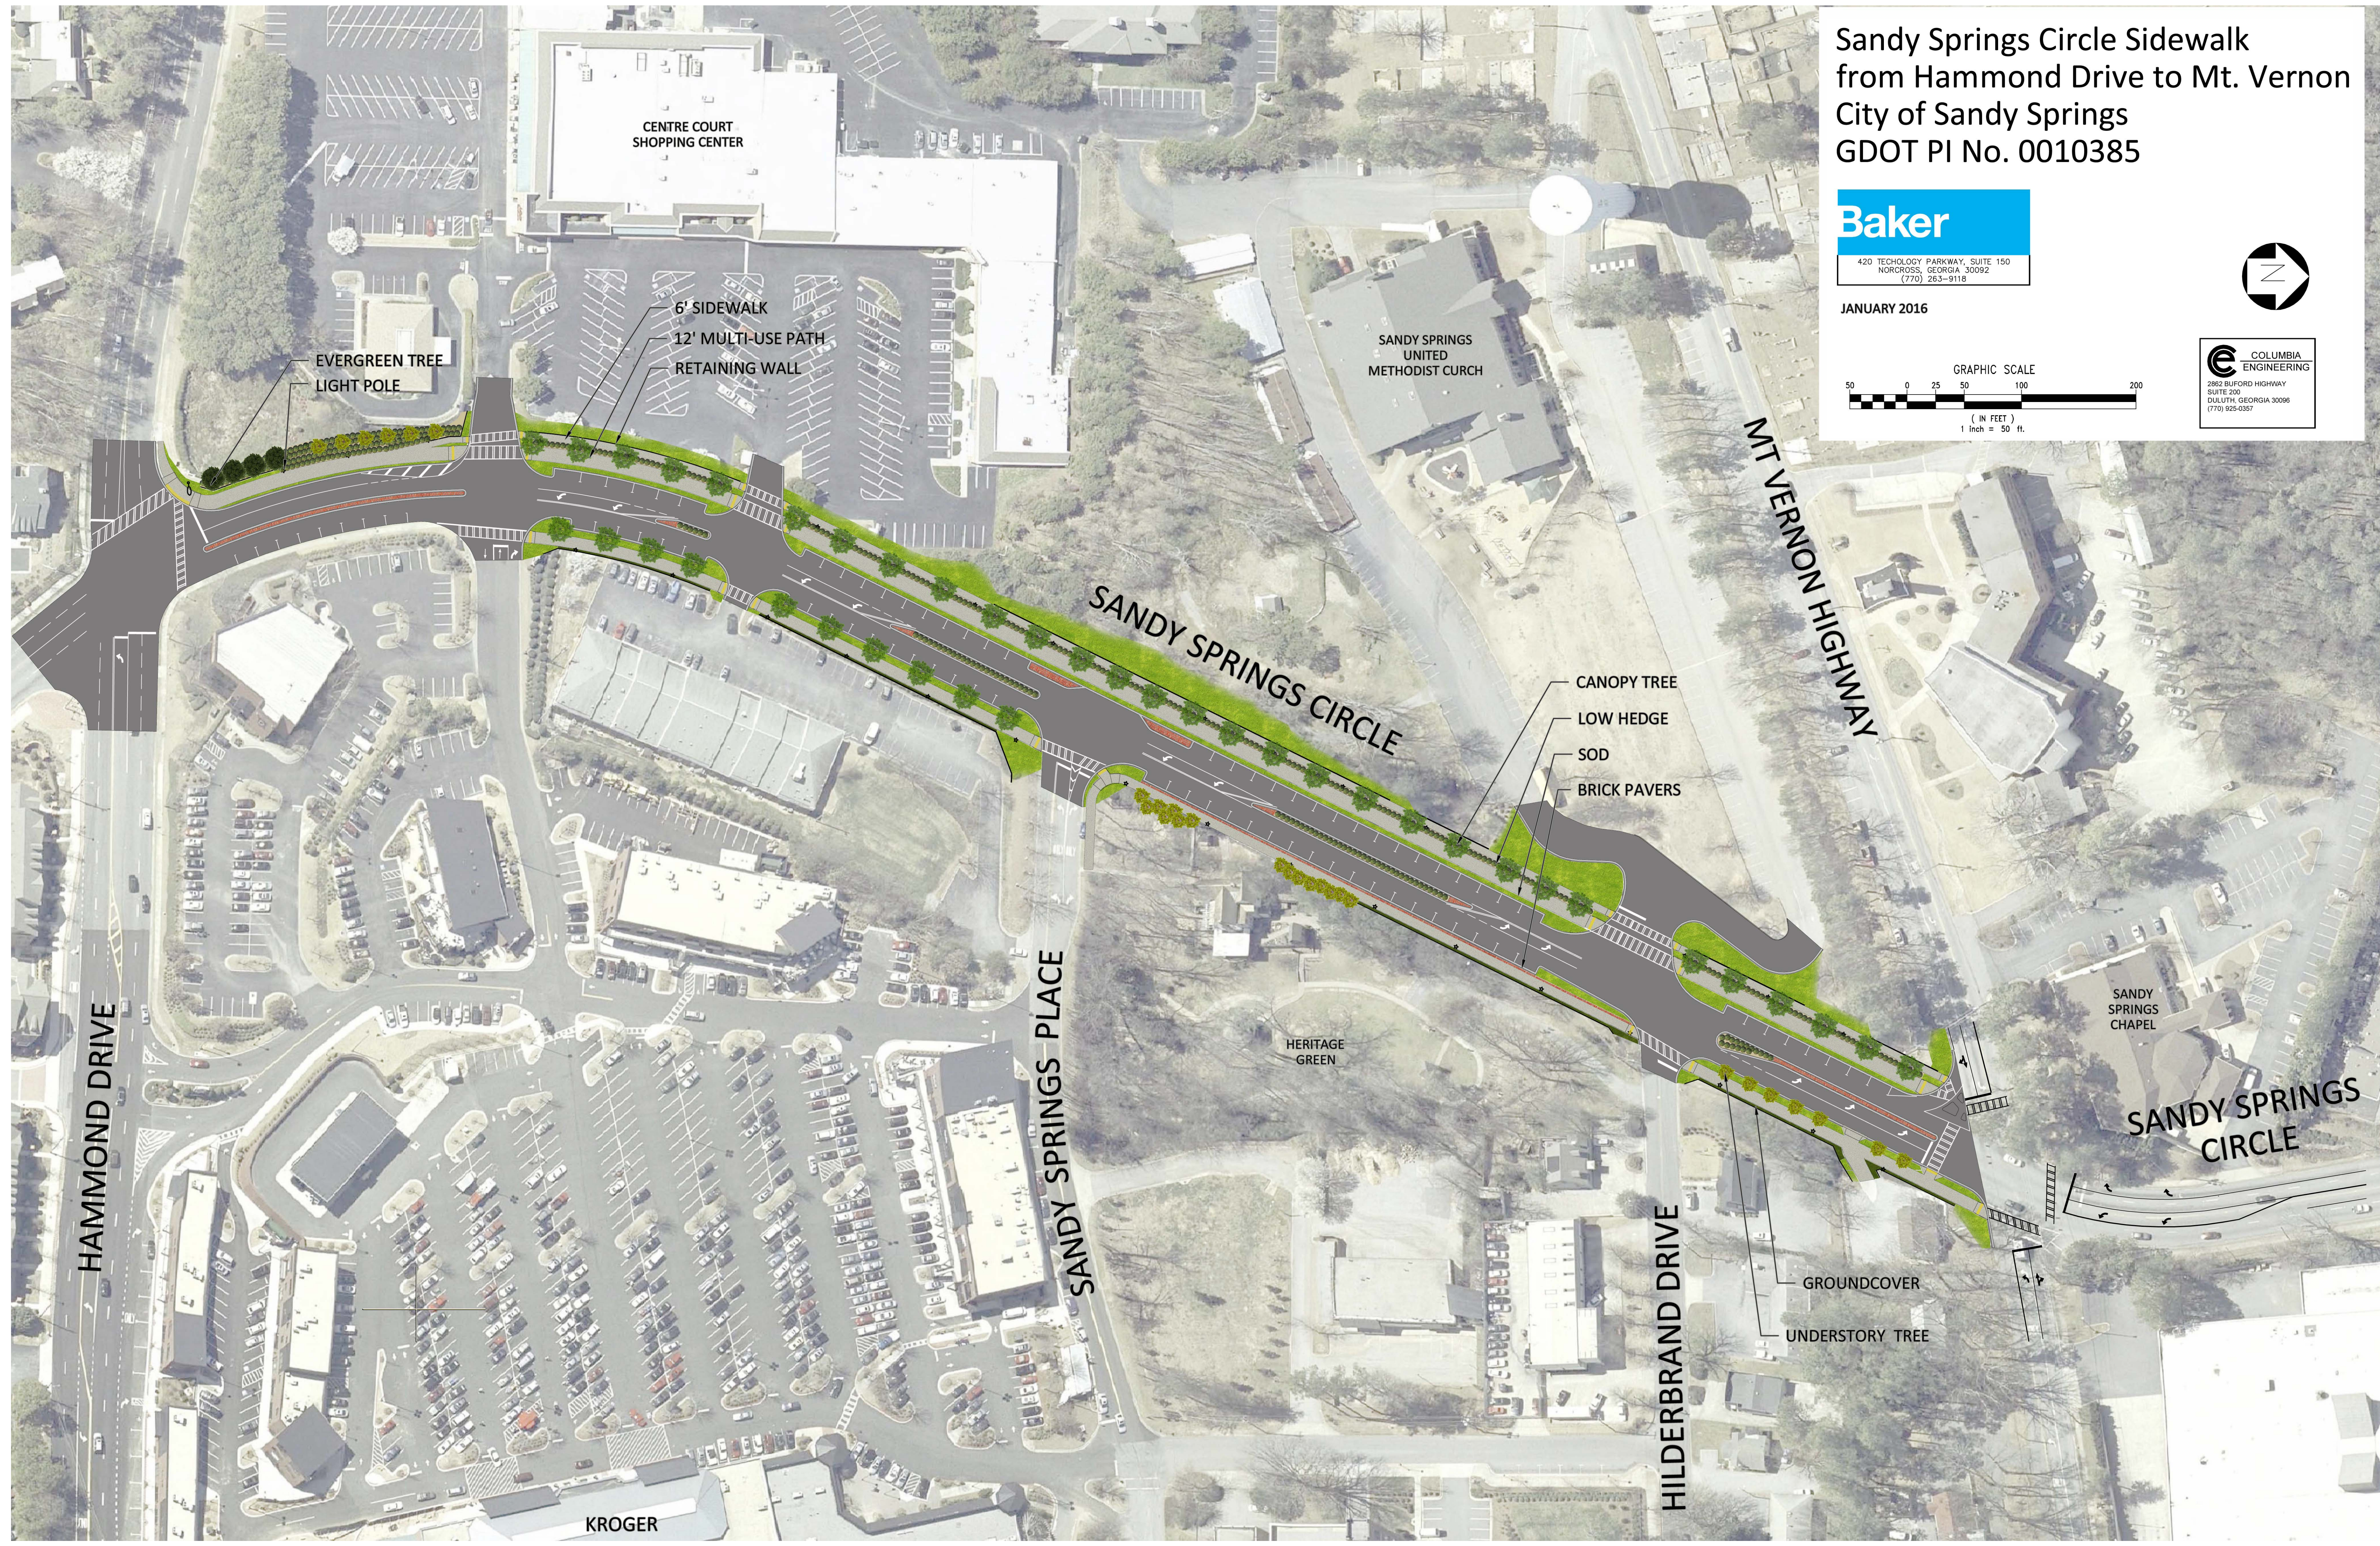

CENTRE COURT SHOPPING CENTER

EVERGREEN TREE LIGHT POLE

6' SIDEWALK
12' MULTI-USE PATH
RETAINING WALL

SANDY SPRINGS UNITED METHODIST CURCH

SANDY SPRINGS CIRCLE

CANOPY TREE
LOW HEDGE
SOD
BRICK PAVERS

HERITAGE GREEN

GROUNDCOVER
UNDERSTORY TREE

HAMMOND DRIVE

SANDY SPRINGS PLACE

HILDERBRAND DRIVE

MT VERNON HIGHWAY

SANDY SPRINGS CHAPEL
SANDY SPRINGS CIRCLE

KROGER