


PROPERTY AND EXISTING R/W LINE	---
REQUIRED R/W LINE	---
CONSTRUCTION LIMITS	---
EASEMENT FOR CONSTR & MAINTENANCE OF SLOPES	---
EASEMENT FOR CONSTR OF SLOPES	---
EASEMENT FOR CONSTR OF DRIVES	---

EASEMENT FOR CONSTR & MAINTENANCE OF DRAINAGE	---
ENVIRONMENTALLY SENSITIVE AREA	---
ORANGE BARRIER FENCE	---

**KCI TECHNOLOGIES**

ENGINEERS  
PLANNERS  
SCIENTISTS  
CONSTRUCTION MANAGERS

2160 Satellite Boulevard  
Suite 130  
Duluth, GA 30097  
Phone: 678-990-6200  
Fax: 678-990-6222  
www.kci.com


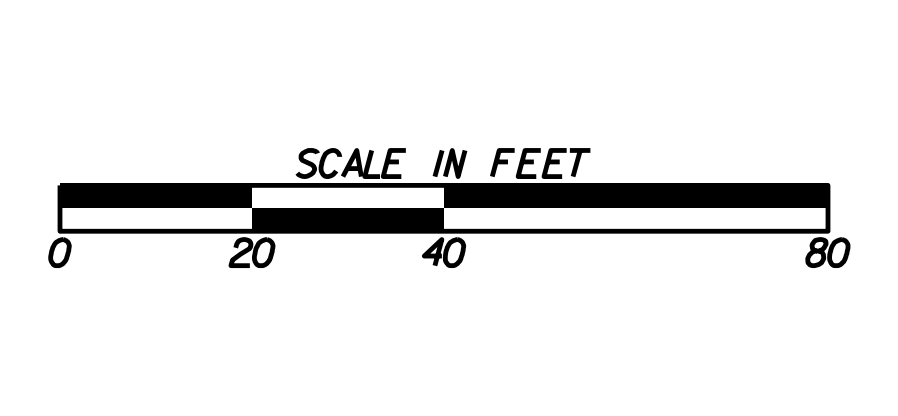


REVISION DATES
07/02/2020

CITY OF SANDY SPRINGS  
CITY COUNCIL

**DALRYMPLE/SPALDING/TROWBRIDGE INTERSECTION ROADWAY PLAN**

DRAWING No. 13-01

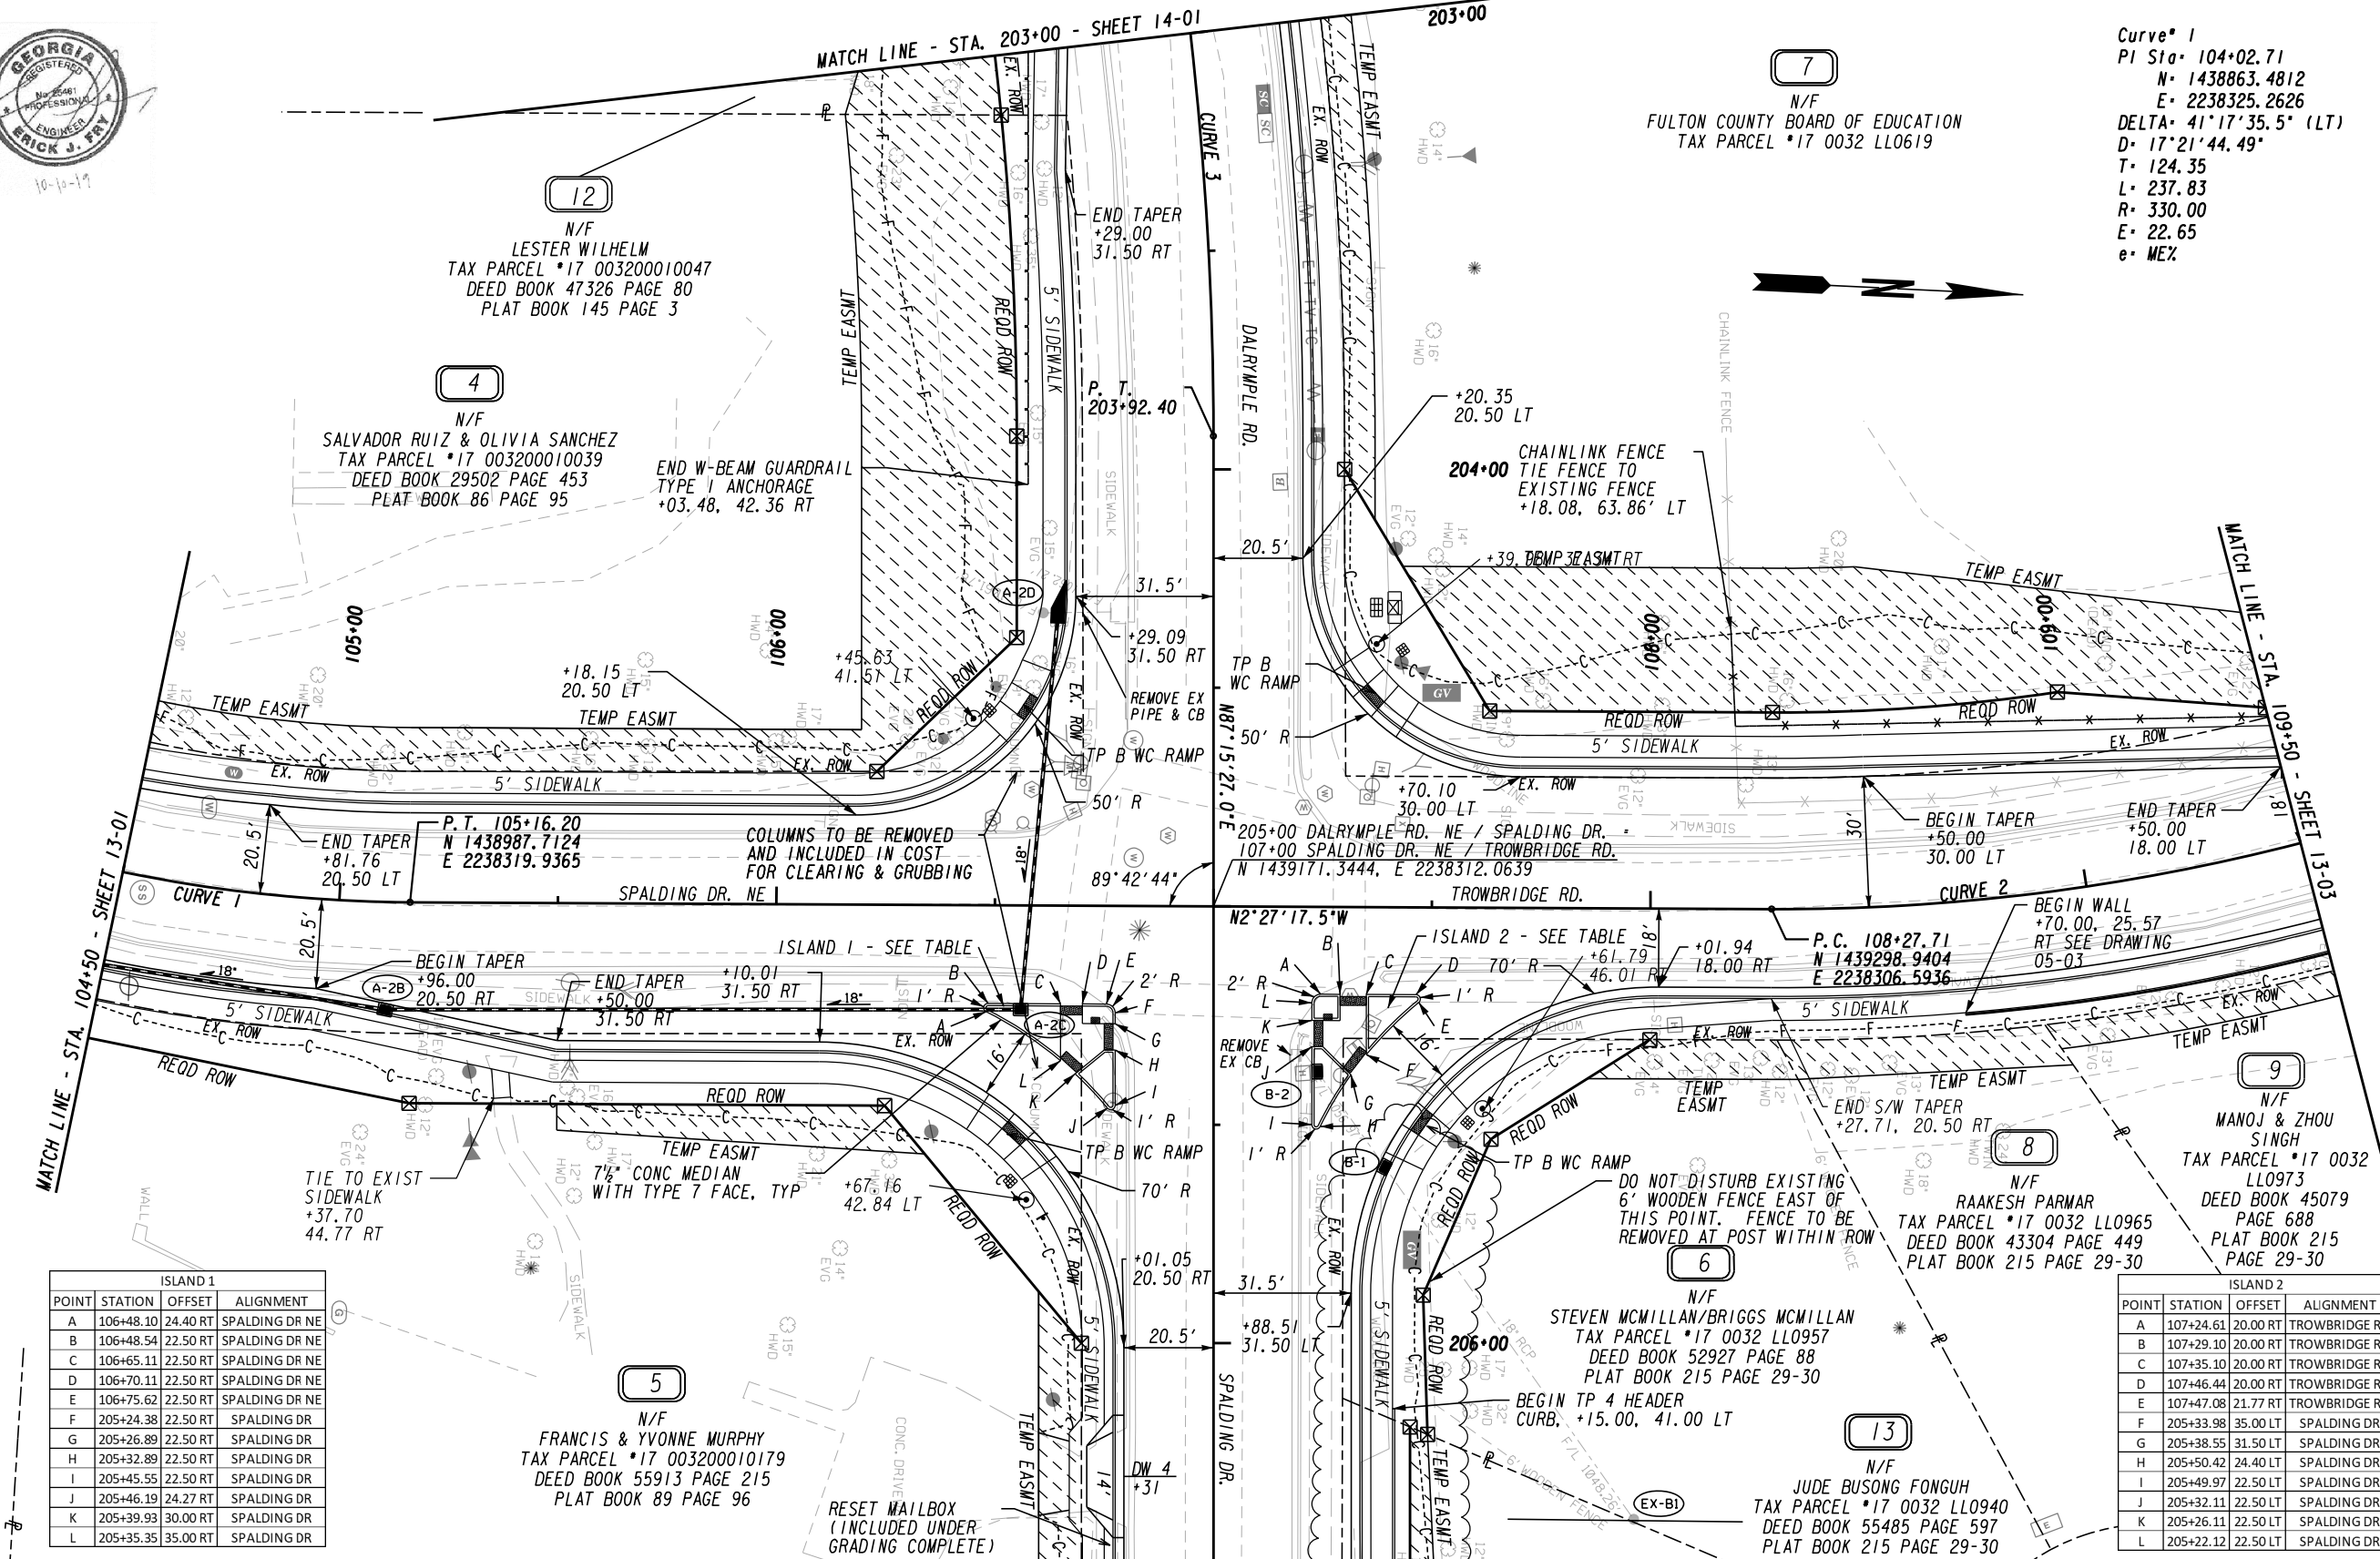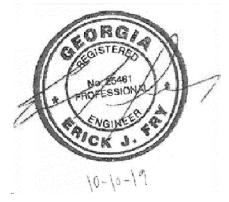

Curve\* 1  
 PI Sta: 104+02.71  
 N= 1438863.4812  
 E= 2238325.2626  
 DELTA= 41°17'35.5" (LT)  
 D= 17°21'44.49"  
 T= 124.35  
 L= 237.83  
 R= 330.00  
 E= 22.65  
 e= MEZ

Curve\* 2  
 PI Sta: 109+67.67  
 N= 1439438.7646  
 E= 2238300.5991  
 DELTA= 32°57'57.3" (LT)  
 D= 12°06'48.82"  
 T= 139.95  
 L= 272.14  
 R= 472.99  
 E= 20.27  
 e= MEZ

Curve\* 3  
 PI Sta: 200+00.44  
 N= 1439156.63  
 E= 2238004.99  
 DELTA= 27°47'26.6" (RT)  
 D= 7°05'35.70"  
 T= 199.83  
 L= 391.79  
 R= 807.75  
 E= 24.35  
 e= MEZ

ISLAND 1

POINT	STATION	OFFSET	ALIGNMENT
A	106+48.10	24.40 RT	SPALDING DR NE
B	106+48.54	22.50 RT	SPALDING DR NE
C	106+65.11	22.50 RT	SPALDING DR NE
D	106+70.11	22.50 RT	SPALDING DR NE
E	106+75.62	22.50 RT	SPALDING DR NE
F	205+24.38	22.50 RT	SPALDING DR
G	205+26.89	22.50 RT	SPALDING DR
H	205+32.89	22.50 RT	SPALDING DR
I	205+45.55	22.50 RT	SPALDING DR
J	205+46.19	24.27 RT	SPALDING DR
K	205+39.93	30.00 RT	SPALDING DR
L	205+35.35	35.00 RT	SPALDING DR

ISLAND 2

POINT	STATION	OFFSET	ALIGNMENT
A	107+24.61	20.00 RT	TROWBRIDGE RD
B	107+29.10	20.00 RT	TROWBRIDGE RD
C	107+35.10	20.00 RT	TROWBRIDGE RD
D	107+46.44	20.00 RT	TROWBRIDGE RD
E	107+47.08	21.77 RT	TROWBRIDGE RD
F	205+33.98	35.00 LT	SPALDING DR
G	205+38.55	31.50 LT	SPALDING DR
H	205+50.42	24.40 LT	SPALDING DR
I	205+49.97	22.50 LT	SPALDING DR
J	205+32.11	22.50 LT	SPALDING DR
K	205+26.11	22.50 LT	SPALDING DR
L	205+22.12	22.50 LT	SPALDING DR


PROPERTY AND EXISTING R/W LINE  
 REQUIRED R/W LINE  
 CONSTRUCTION LIMITS  
 EASEMENT FOR CONSTR  
 & MAINTENANCE OF SLOPES  
 EASEMENT FOR CONSTR OF SLOPES  
 EASEMENT FOR CONSTR OF DRIVES

EASEMENT FOR CONSTR  
 & MAINTENANCE OF DRAINAGE  
 ENVIRONMENTALLY SENSITIVE AREA  
 ORANGE BARRIER FENCE

ENGINEERS  
 PLANNERS  
 SCIENTISTS  
 CONSTRUCTION MANAGERS

**KCI**  
 TECHNOLOGIES

2160 Satellite Boulevard  
 Suite 130  
 Duluth, GA 30097  
 Phone: 678-990-6200  
 Fax: 678-990-6222  
 www.kci.com

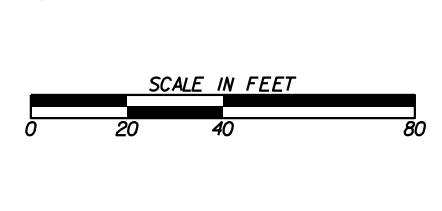

CITY OF SANDY SPRINGS  
 CITY COUNCIL



**DALRYMPLE/SPALDING/TROWBRIDGE INTERSECTION  
 ROADWAY PLAN**

DRAWING No.  
**13-02**






Curve\* 3  
 PI Sta= 200+00.44  
 N= 1439156.63  
 E= 2238004.99  
 DELTA= 27°47'26.6" (RT)  
 D= 7°05'35.70"  
 T= 199.83  
 L= 391.79  
 R= 807.75  
 E= 24.35  
 e= MEZ

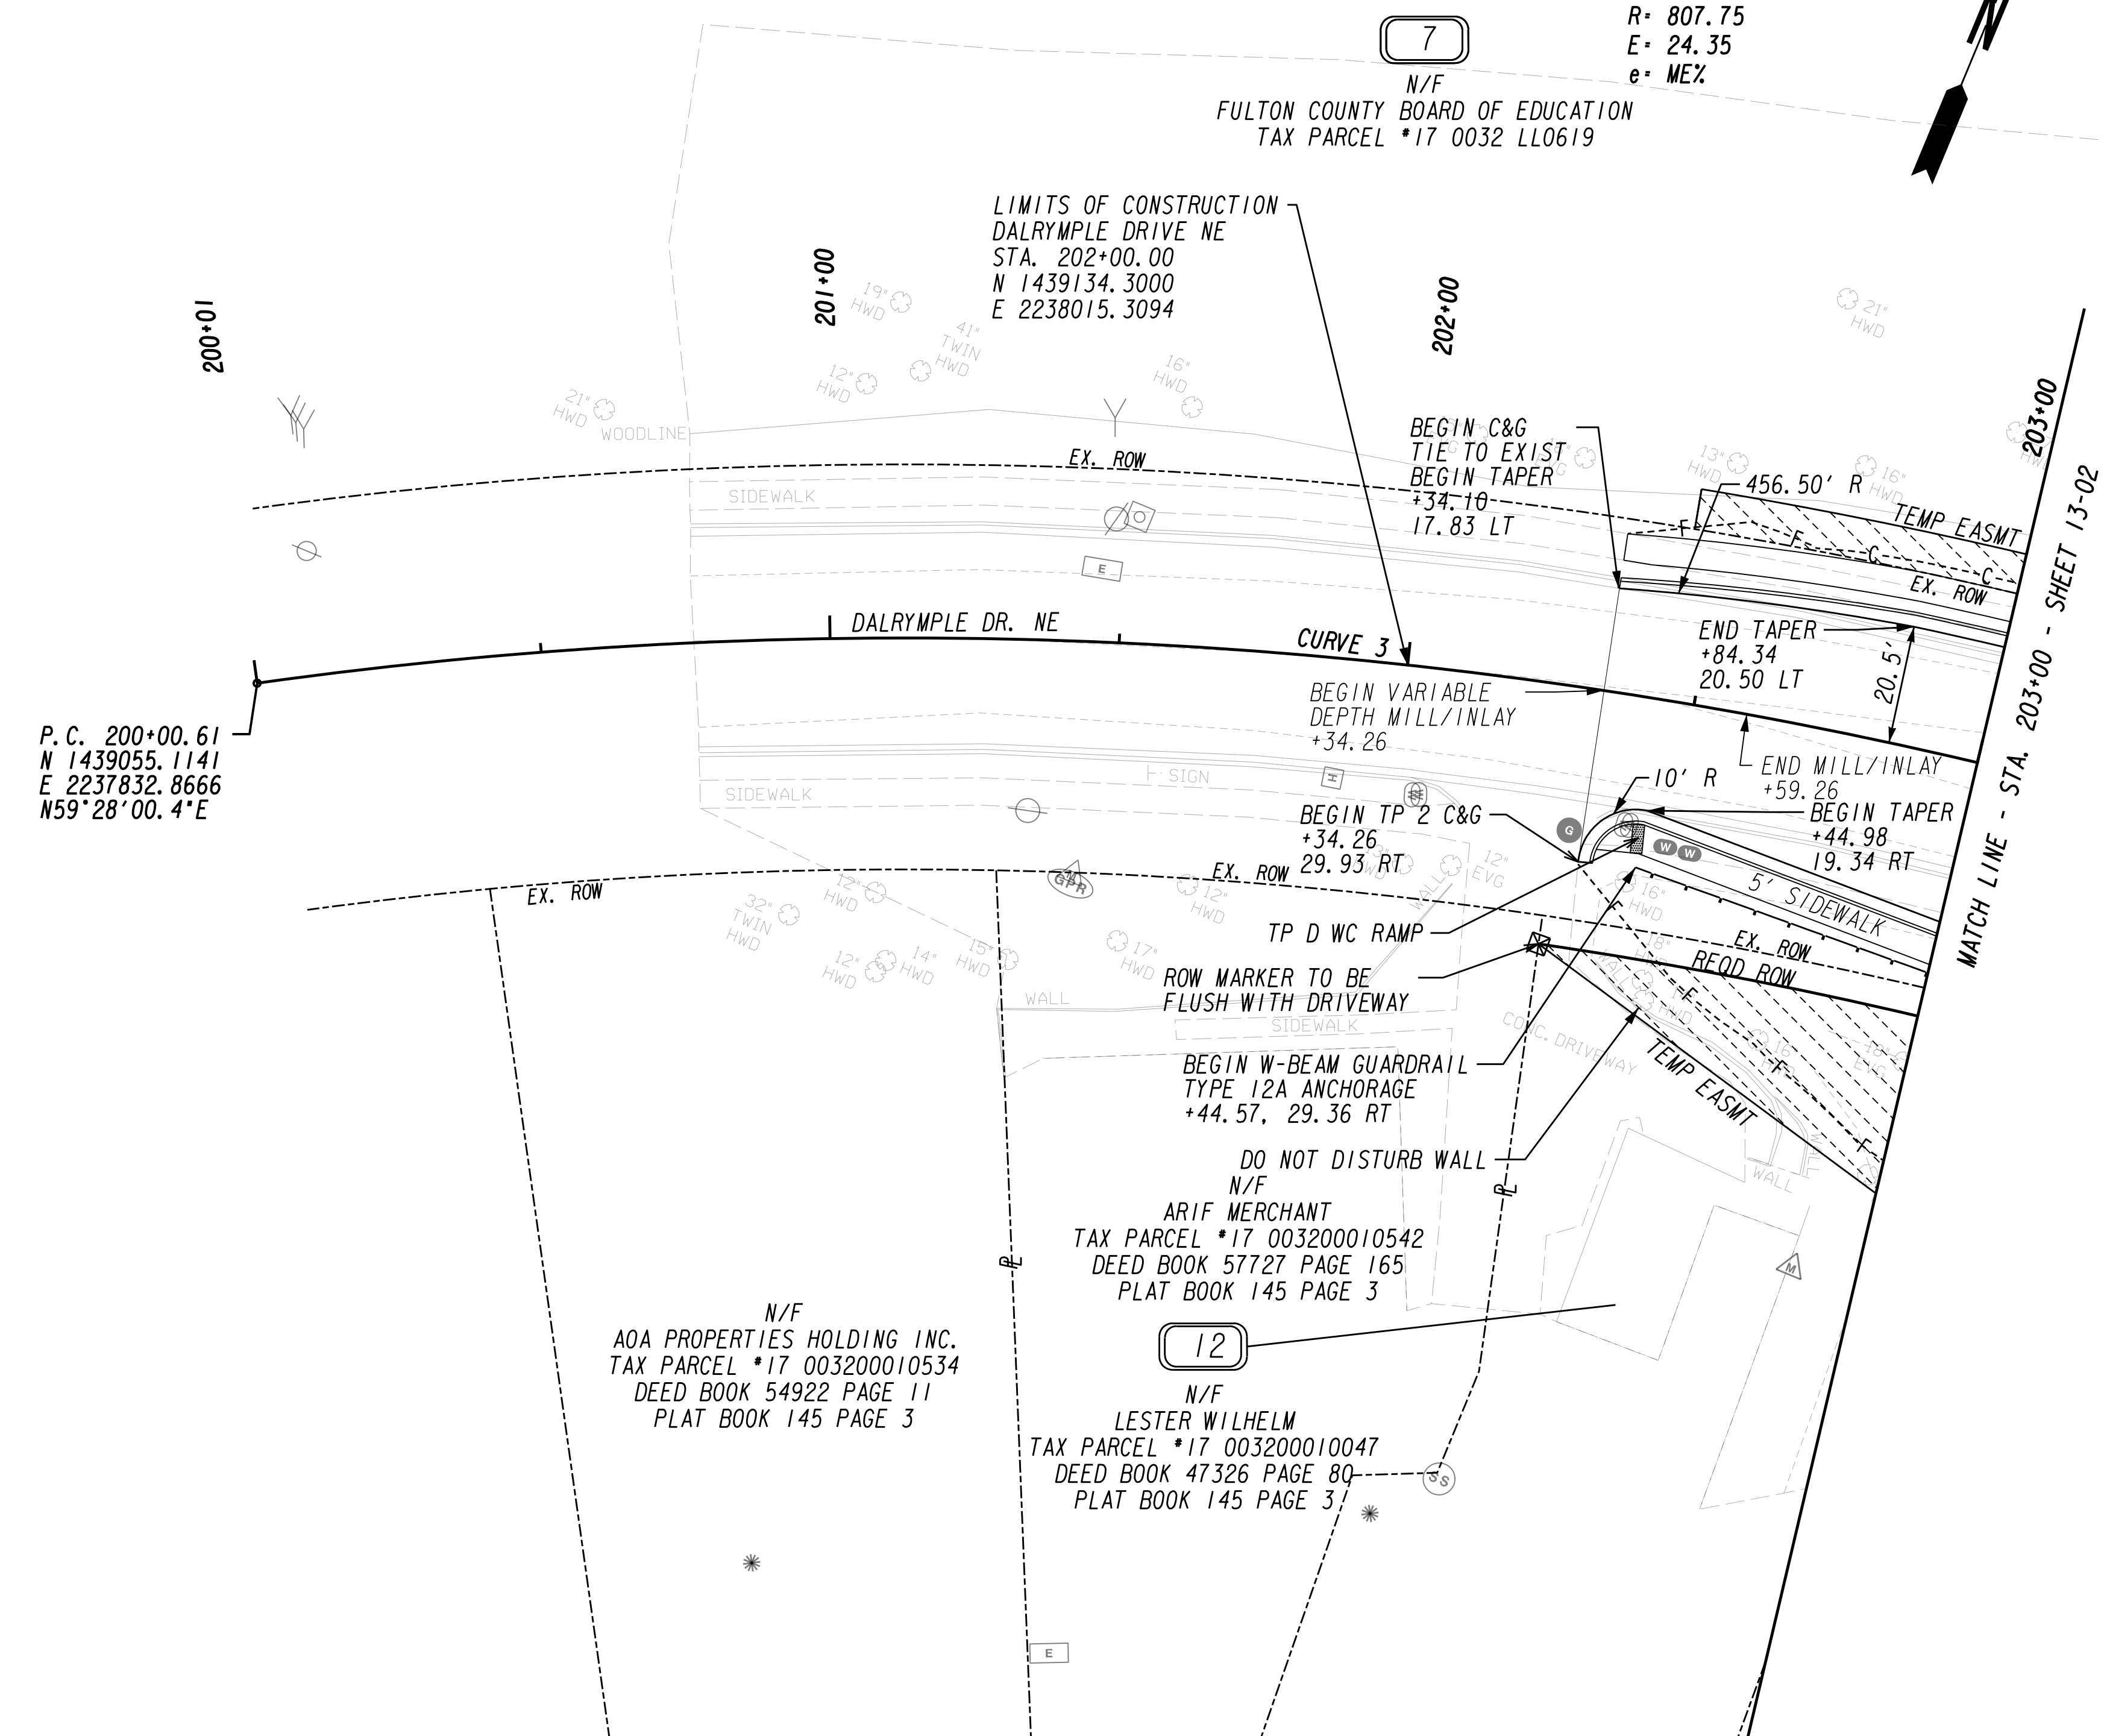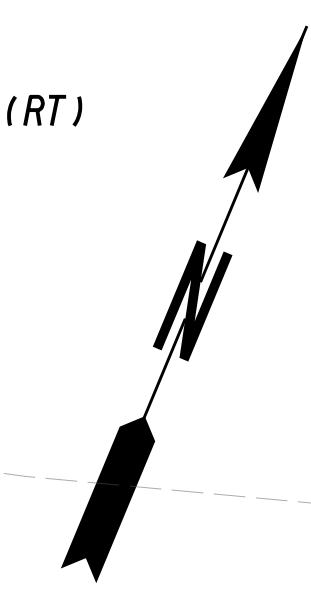


4/27/2012 GPLM

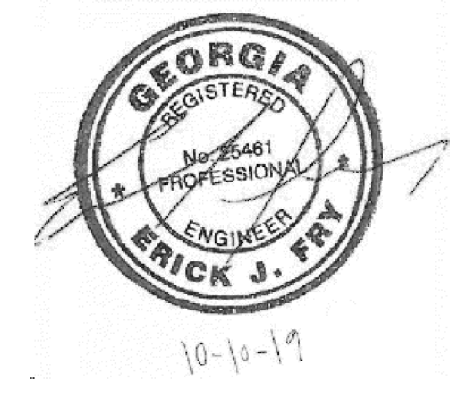

**KCI**  
 TECHNOLOGIES

ENGINEERS  
 PLANNERS  
 SCIENTISTS  
 CONSTRUCTION MANAGERS

2160 Satellite Boulevard  
 Suite 130  
 Duluth, GA 30097  
 Phone: 678-990-6200  
 Fax: 678-990-6222  
 www.kci.com

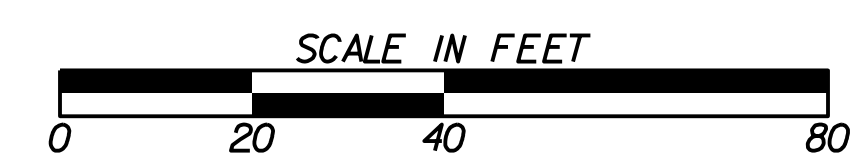


REVISION DATES
07/02/2020

CITY OF SANDY SPRINGS  
 CITY COUNCIL

**DALRYMPLE/SPALDING/TROWBRIDGE INTERSECTION  
 CROSSROAD PLAN**

DRAWING No.  
**14-01**

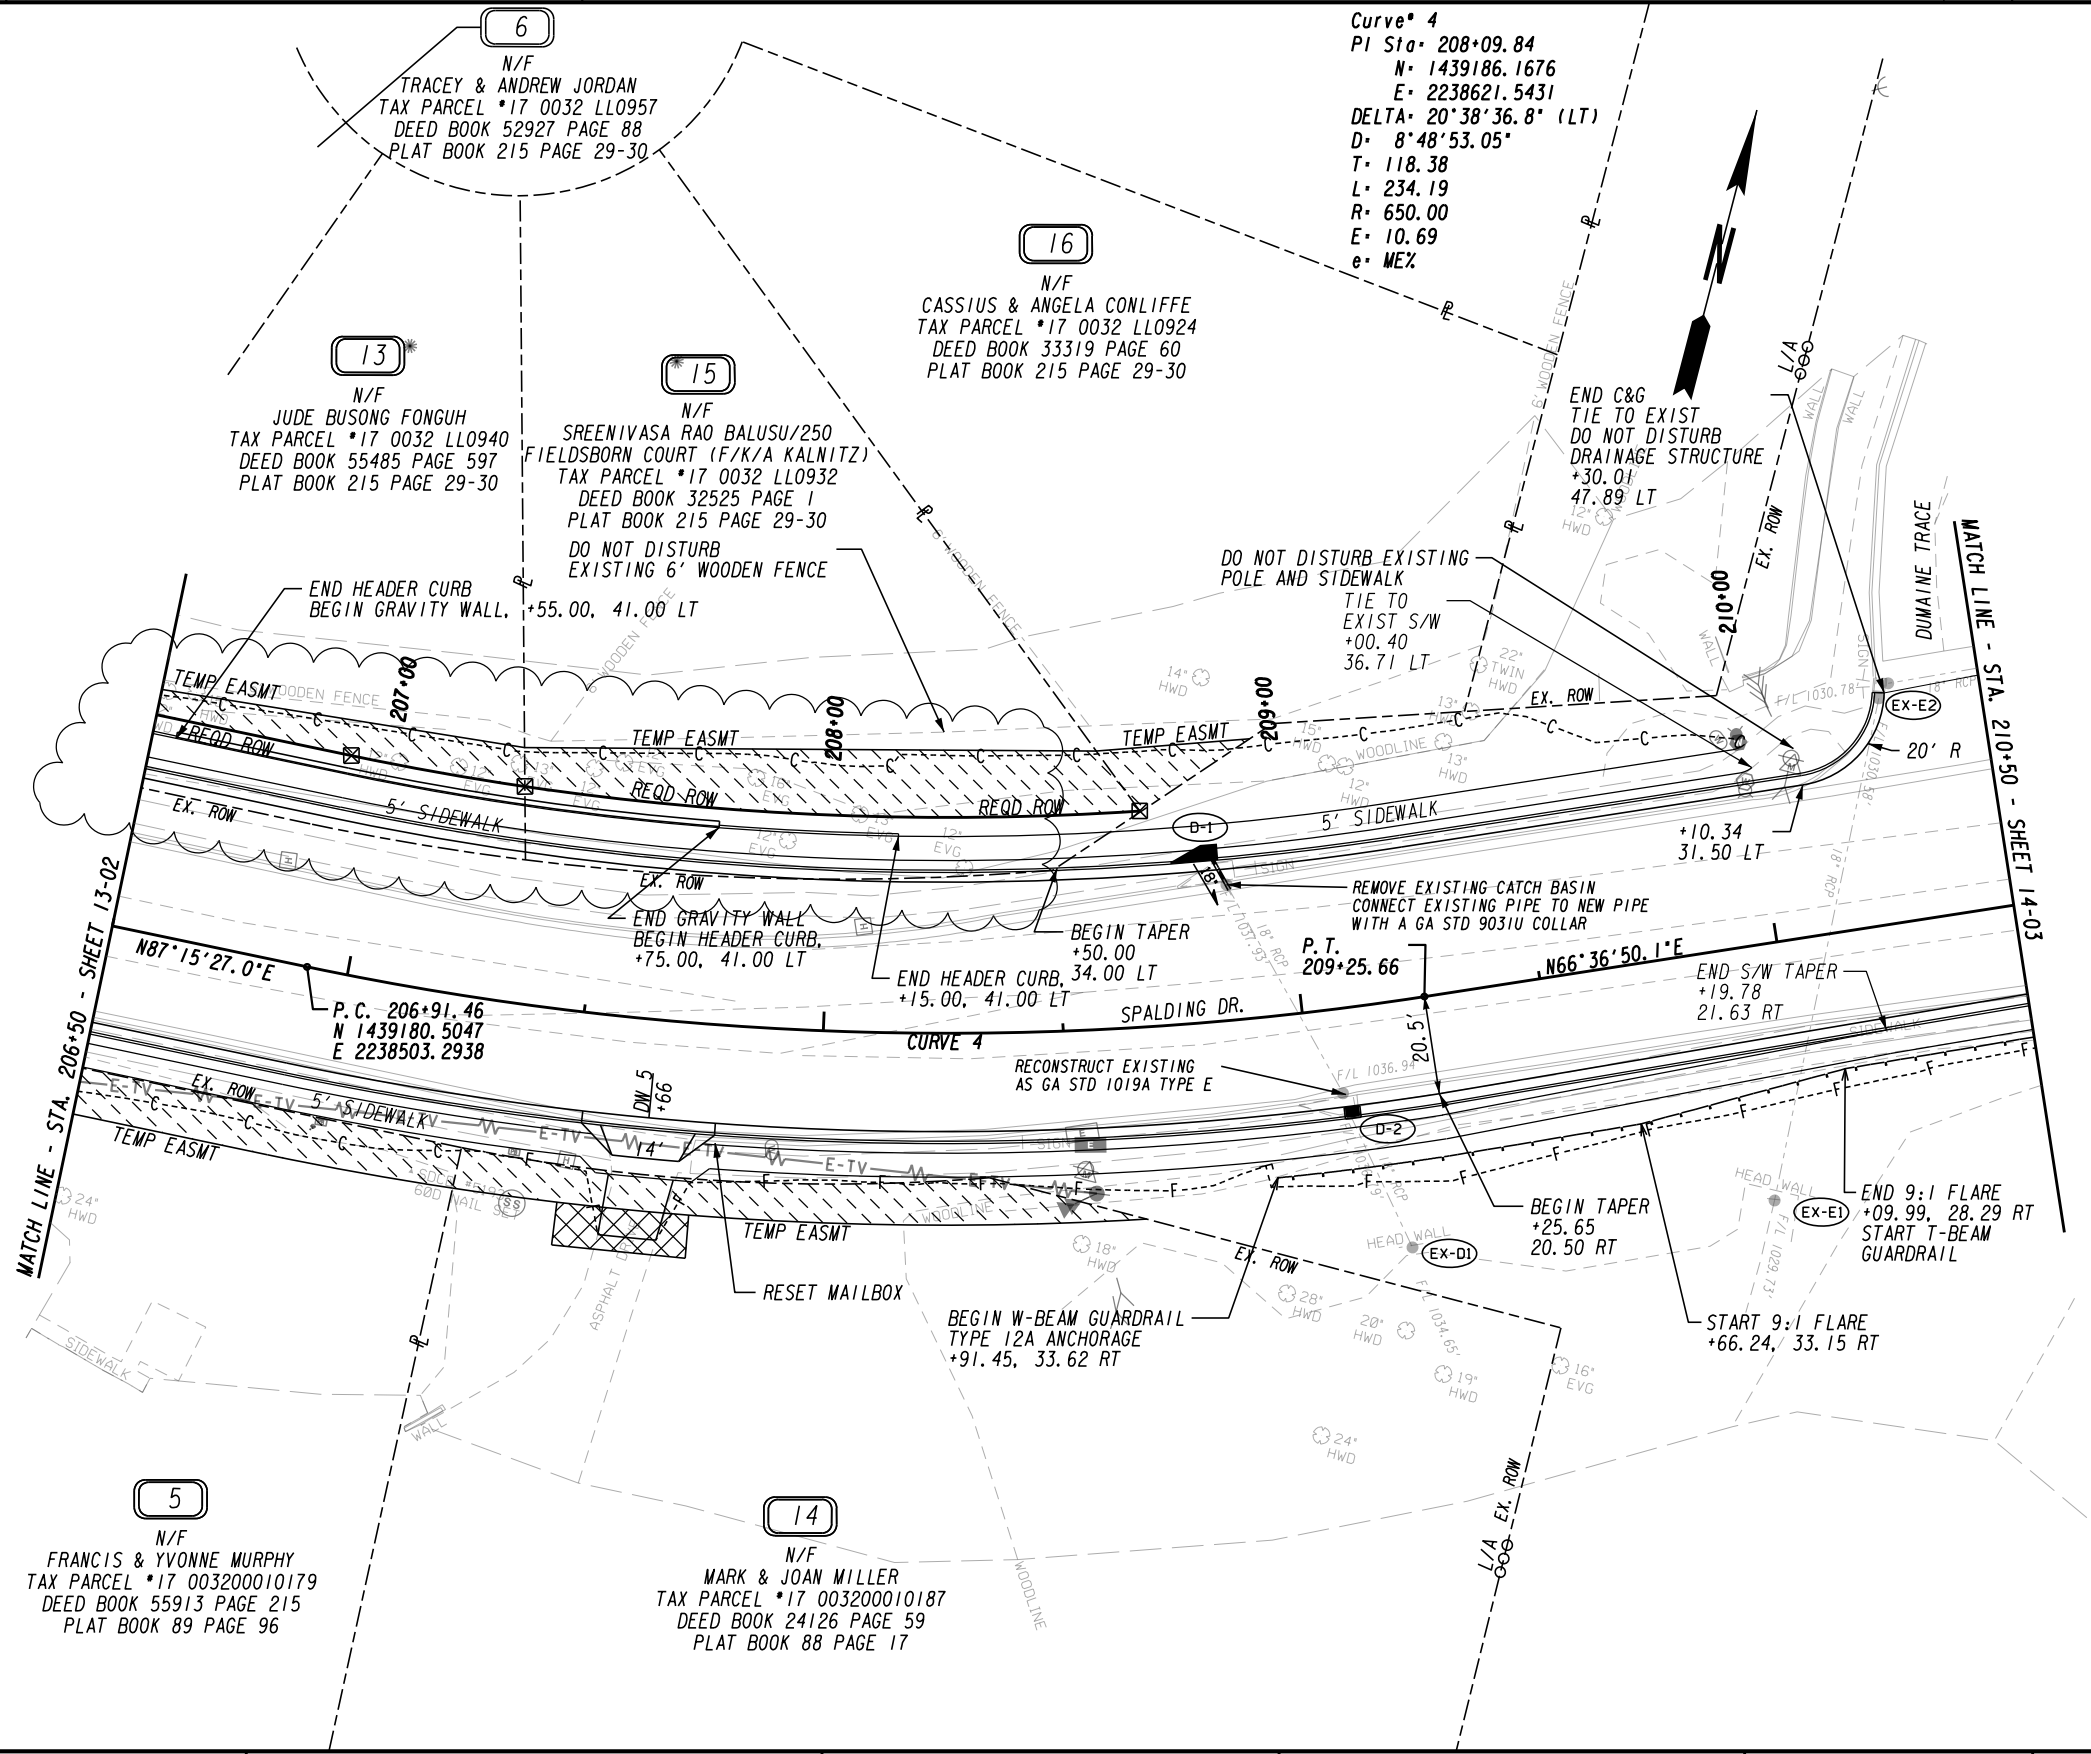


Curve\* 4  
 PI Sta\* 208+09.84  
 N\* 1439186.1676  
 E\* 2238621.5431  
 DELTA\* 20°38'36.8" (LT)  
 D\* 8°48'53.05"  
 T\* 118.38  
 L\* 234.19  
 R\* 650.00  
 E\* 10.69  
 e\* ME%

MATCH LINE - STA. 206+50 - SHEET 13-02

MATCH LINE - STA. 210+50 - SHEET 14-03



**KCI TECHNOLOGIES**  
 ENGINEERS  
 PLANNERS  
 SCIENTISTS  
 CONSTRUCTION MANAGERS  
 2160 Satellite Boulevard  
 Suite 130  
 Duluth, GA 30097  
 Phone: 678-990-6200  
 Fax: 678-990-6222  
 www.kci.com

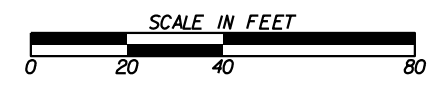

REVISION DATES
07/02/2020
07/27/2020

CITY OF SANDY SPRINGS  
 CITY COUNCIL  
**DALRYMPLE/SPALDING/TROWBRIDGE INTERSECTION  
 CROSSROAD PLAN**  
 DRAWING No.  
**14-02**

