
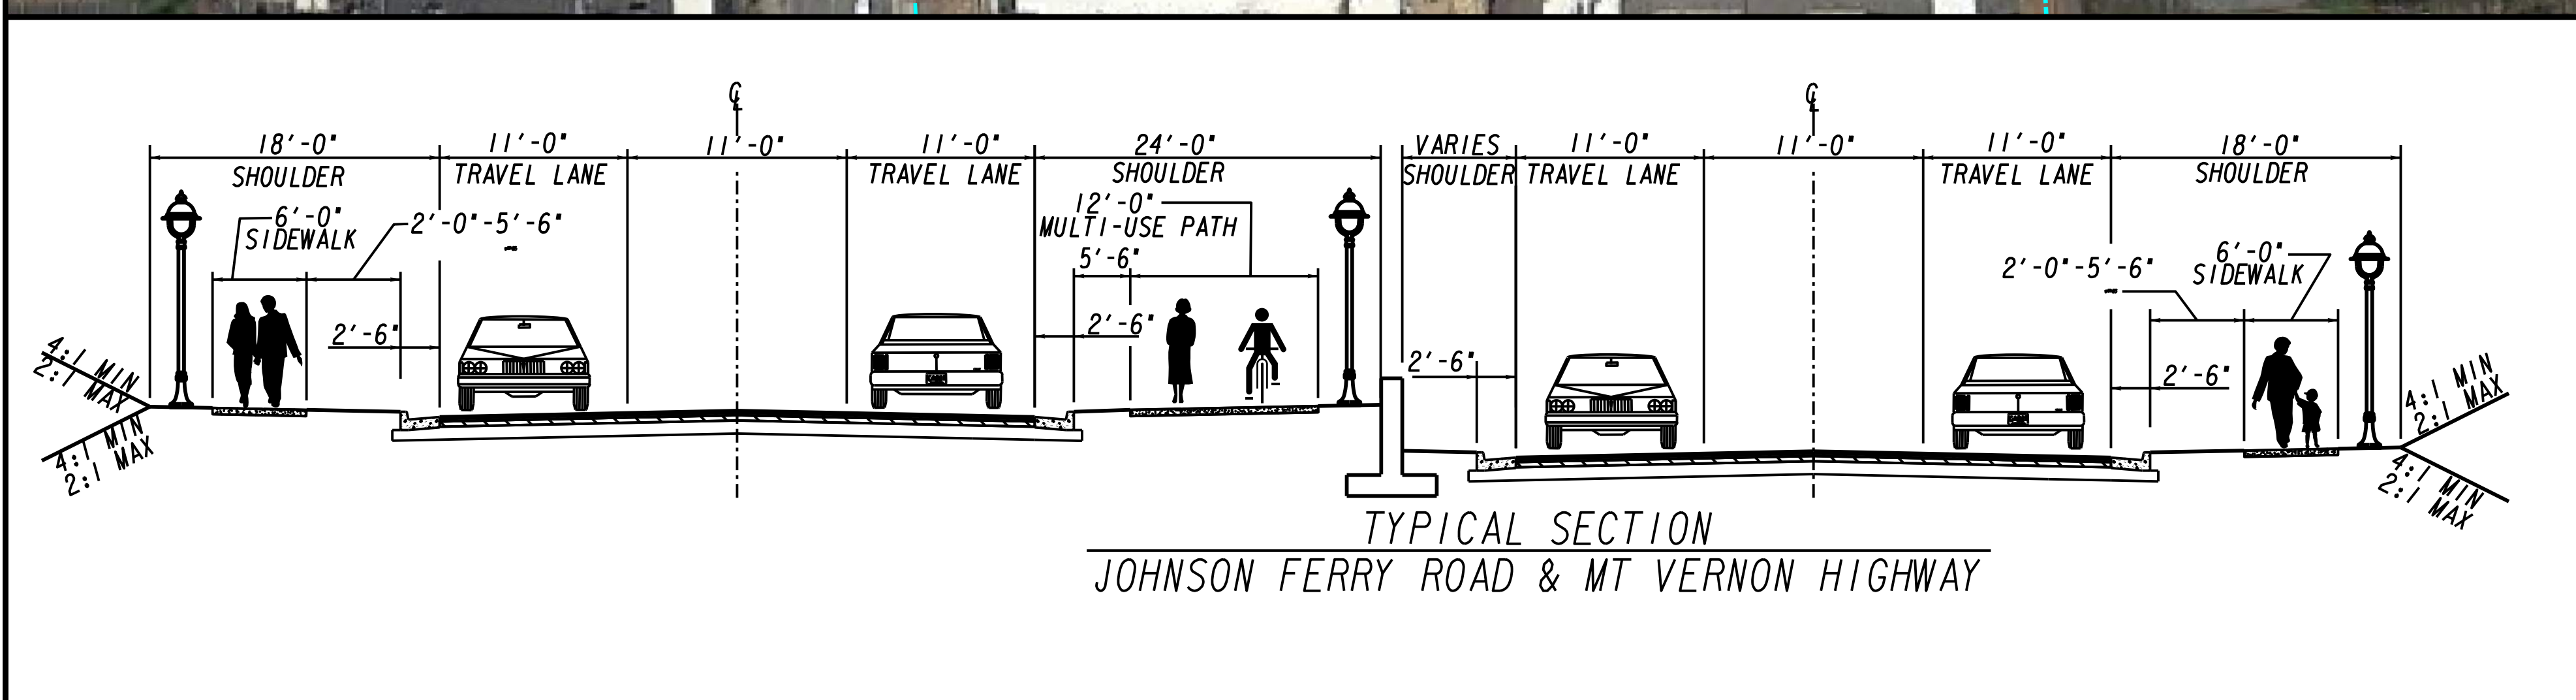


COMPRESSED GRID

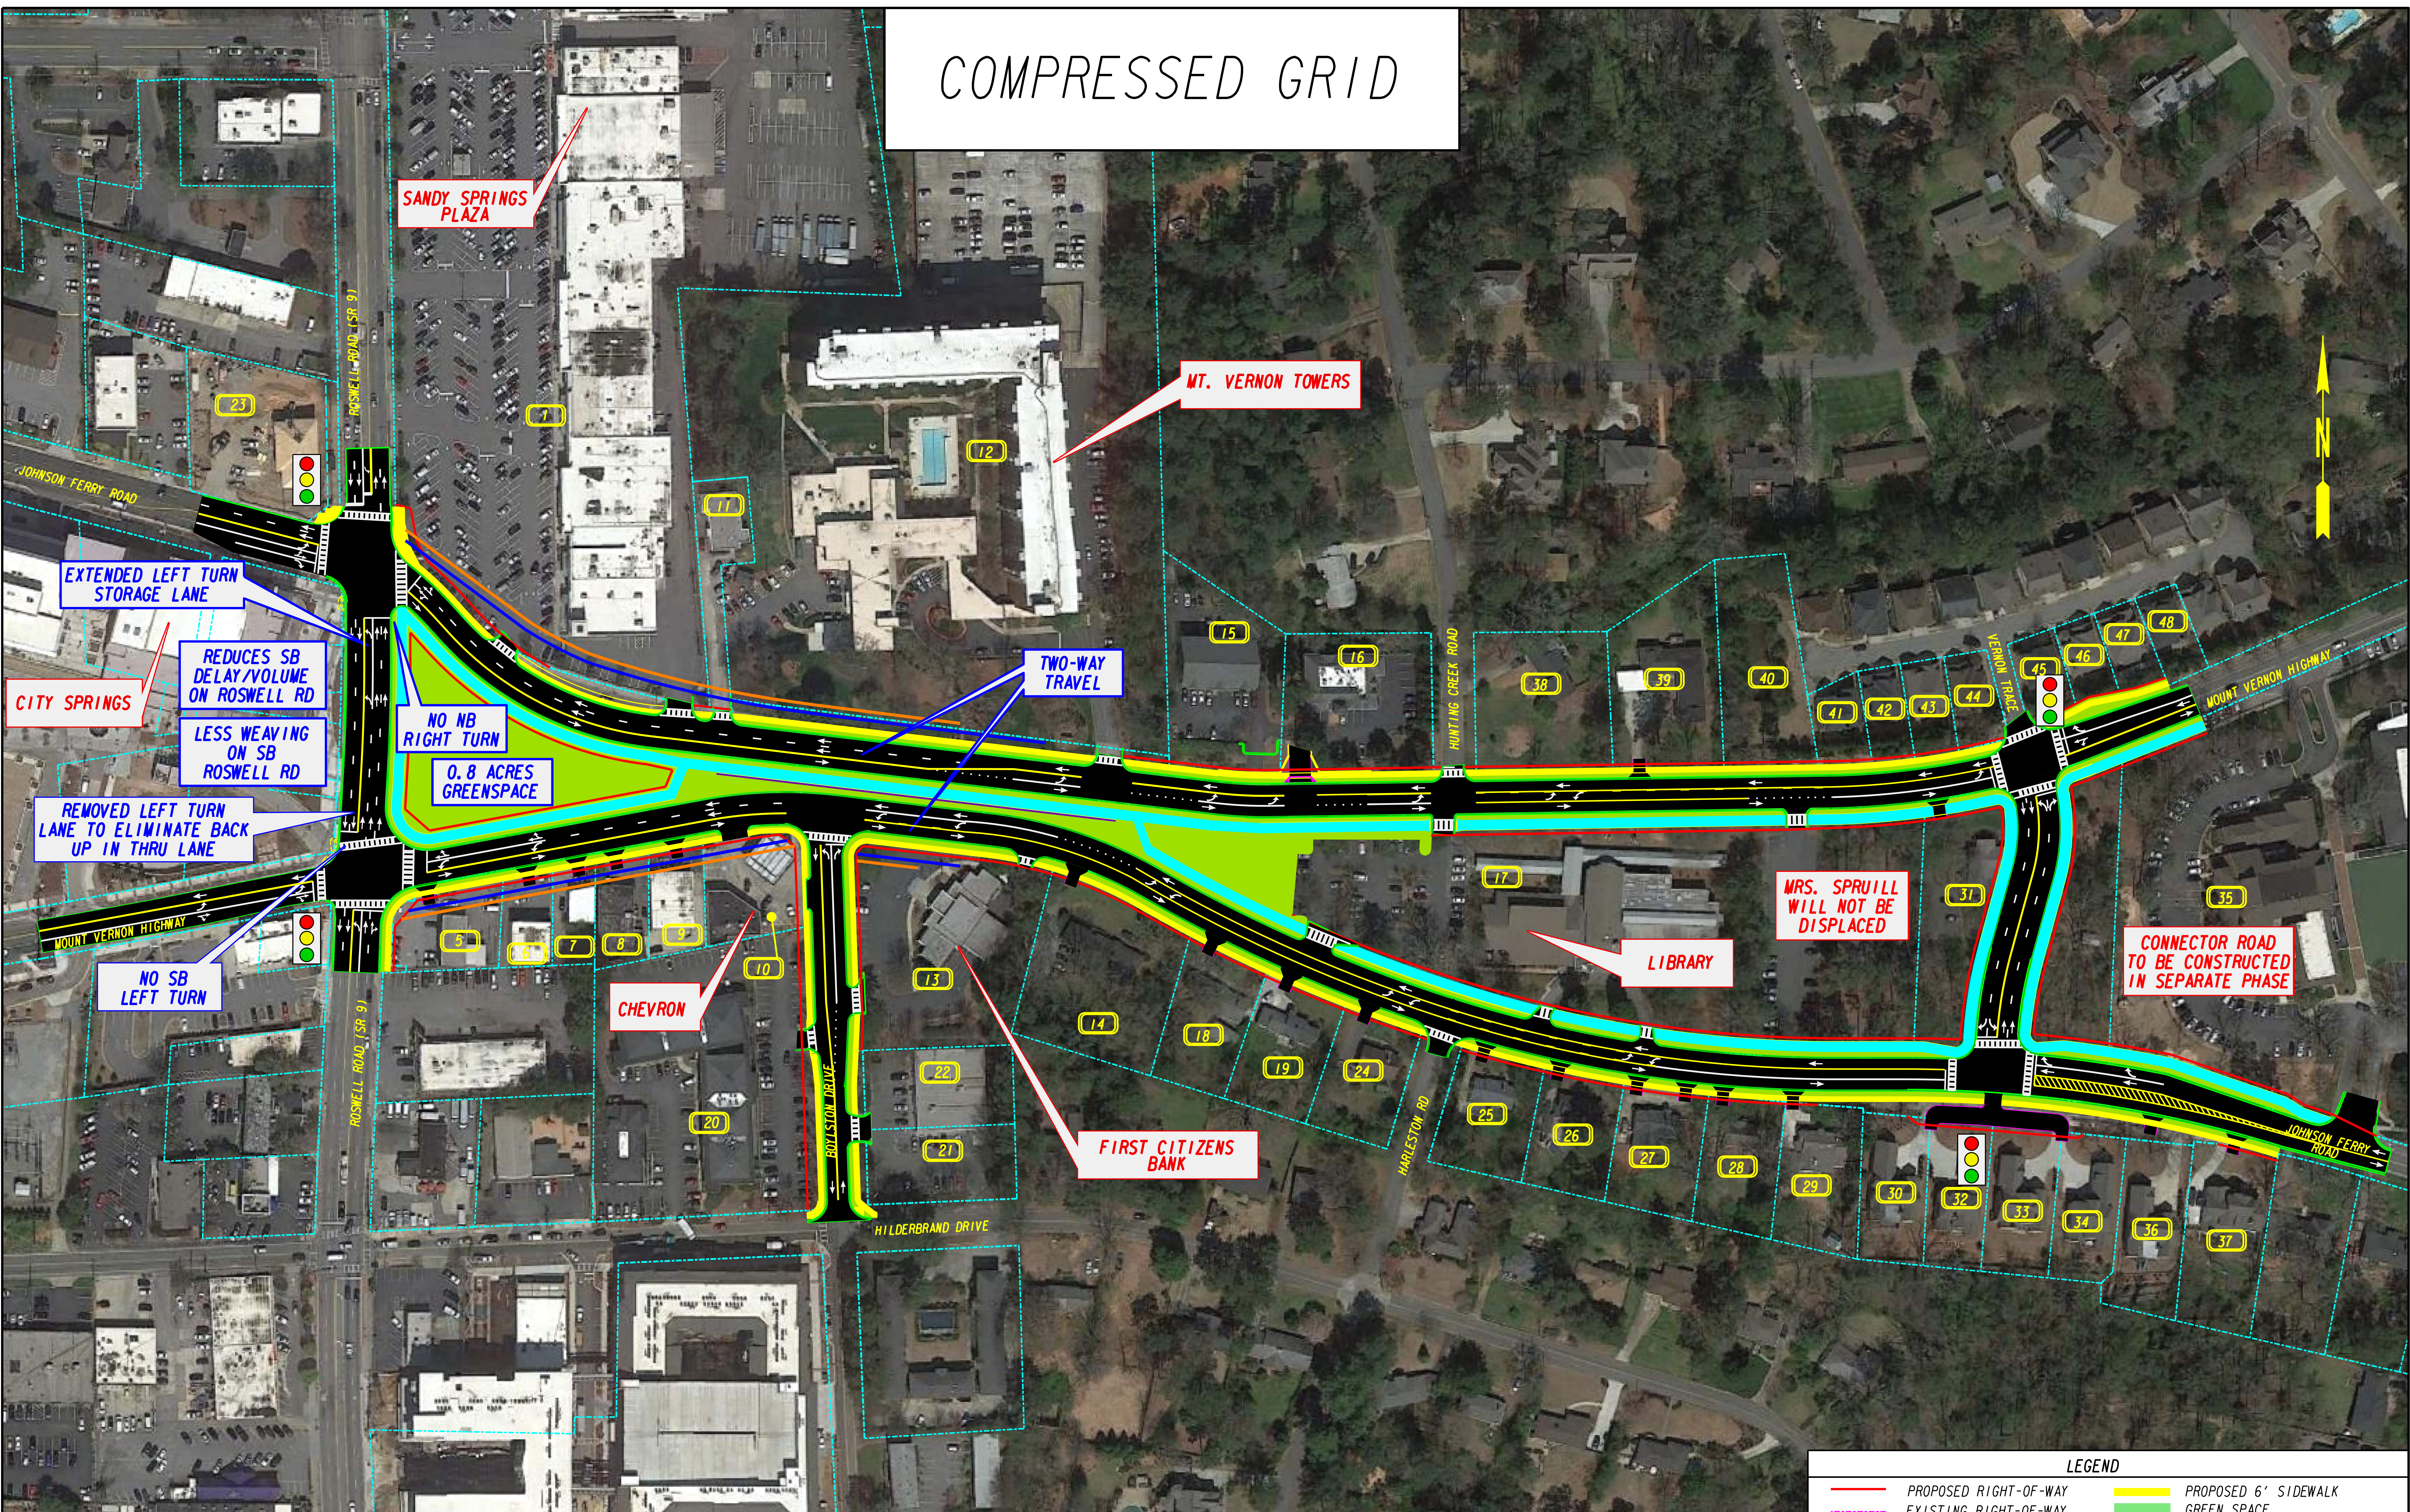

LEGEND			
	PROPOSED RIGHT-OF-WAY		PROPOSED 6' SIDEWALK
	EXISTING RIGHT-OF-WAY		GREEN SPACE
	EXISTING PROPERTY LINE		PROPOSED 10' MULTI-USE TRAIL
	EXISTING SIGNAL		PROPOSED SIGNAL
	PARCEL ID		TRAFFIC BACKUP (2020 BUILD)
			TRAFFIC BACKUP (2040 BUILD)

SANDY SPRINGS
GEORGIA

JACOBS
SCALE IN FEET
0 60 120 240

PUBLIC MEETING AUGUST 30, 2018
JOHNSON FERRY ROAD AT
MT. VERNON HIGHWAY
INTERSECTION IMPROVEMENTS